

BENCH MARK

[illegible]


--	--

CITY OF IQALUIT

PROJECT PROPOSED ROAD TO
NORTHWEST AGGREGATE DEPOSIT

TITLE	PRELIM. QUARRY SITE PLAN
-------	--------------------------

design by	S.L.B.	project no. OTT-00219428-A
drawn by	I.P.C.	drawing no.
checked by	S.L.B.	QSP
date	30/01/15	
scale	1:4000	

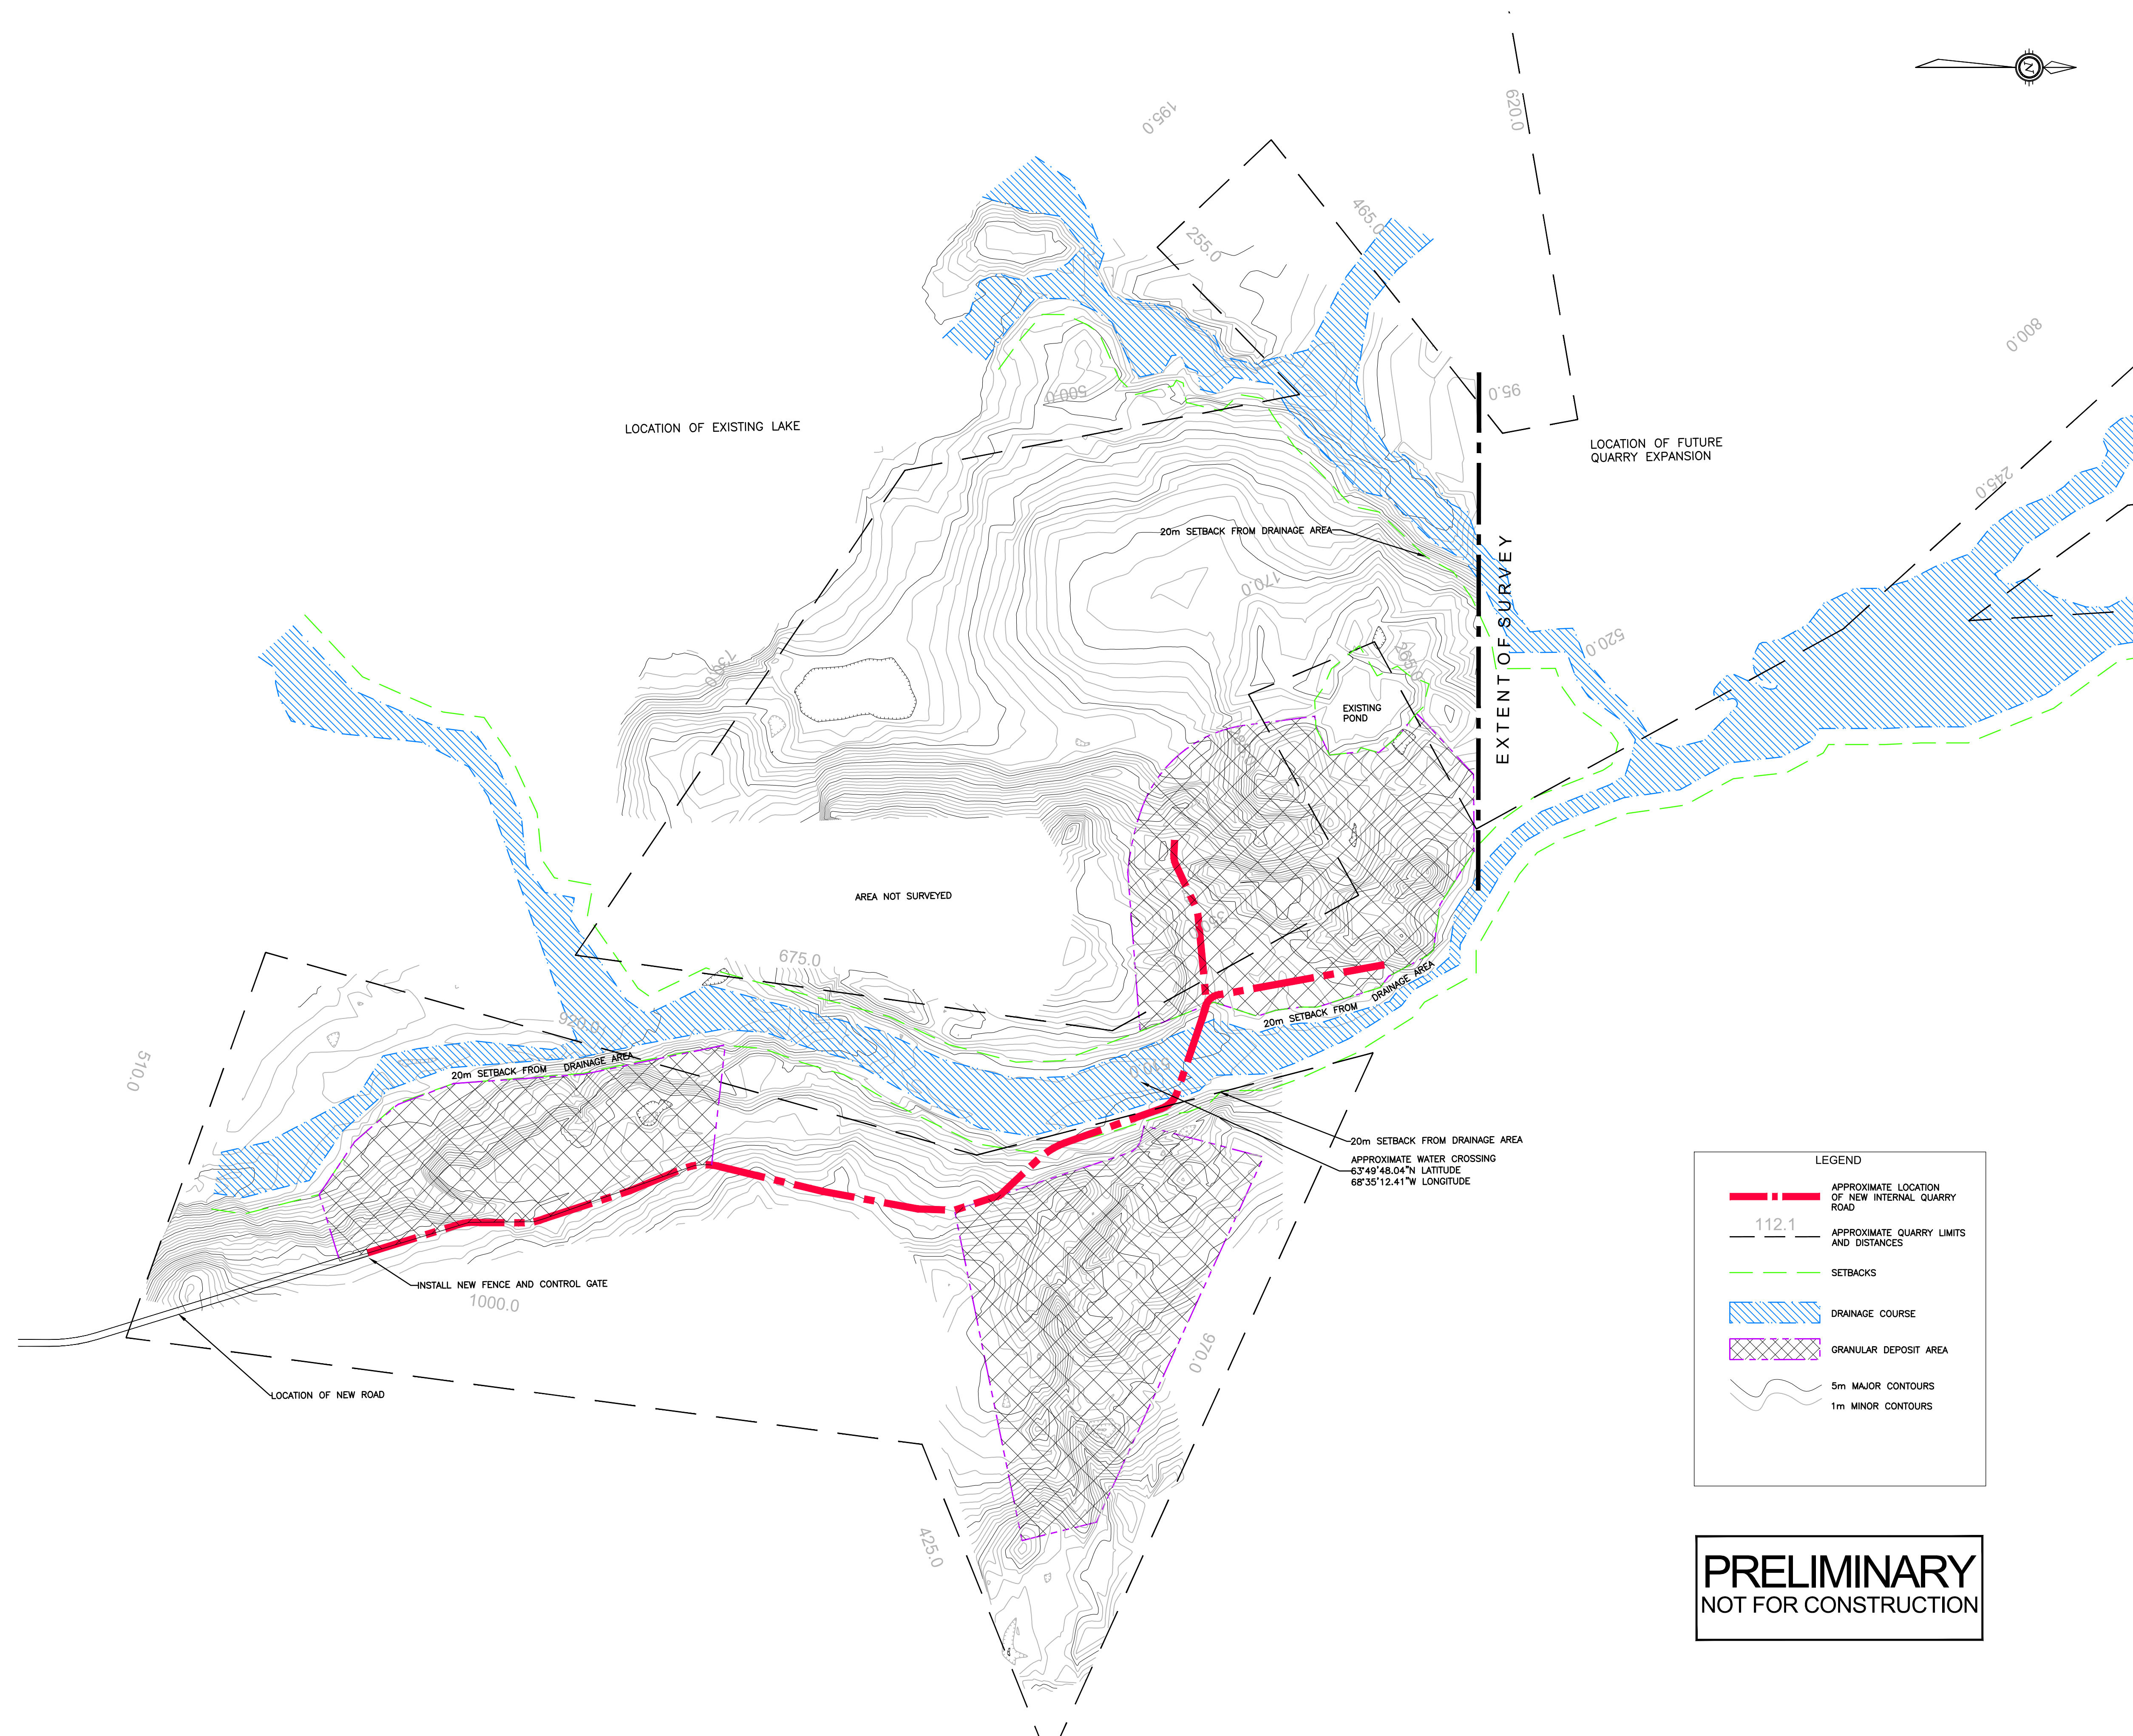

PRELIMINARY
NOT FOR CONSTRUCTION