

**GATED
ENTRY**

**RE-USE
STORAGE**

**DERELICT
VEHICLE/
SCRAP STOR.**

**MAIN
FACILITY**

**TRUCK
SCALE
BLDG.**


**COMPOST
PAD**

GREENHOUSE


**BALE
STORAGE**


**GATED
ENTRY**

NORTH VIEW

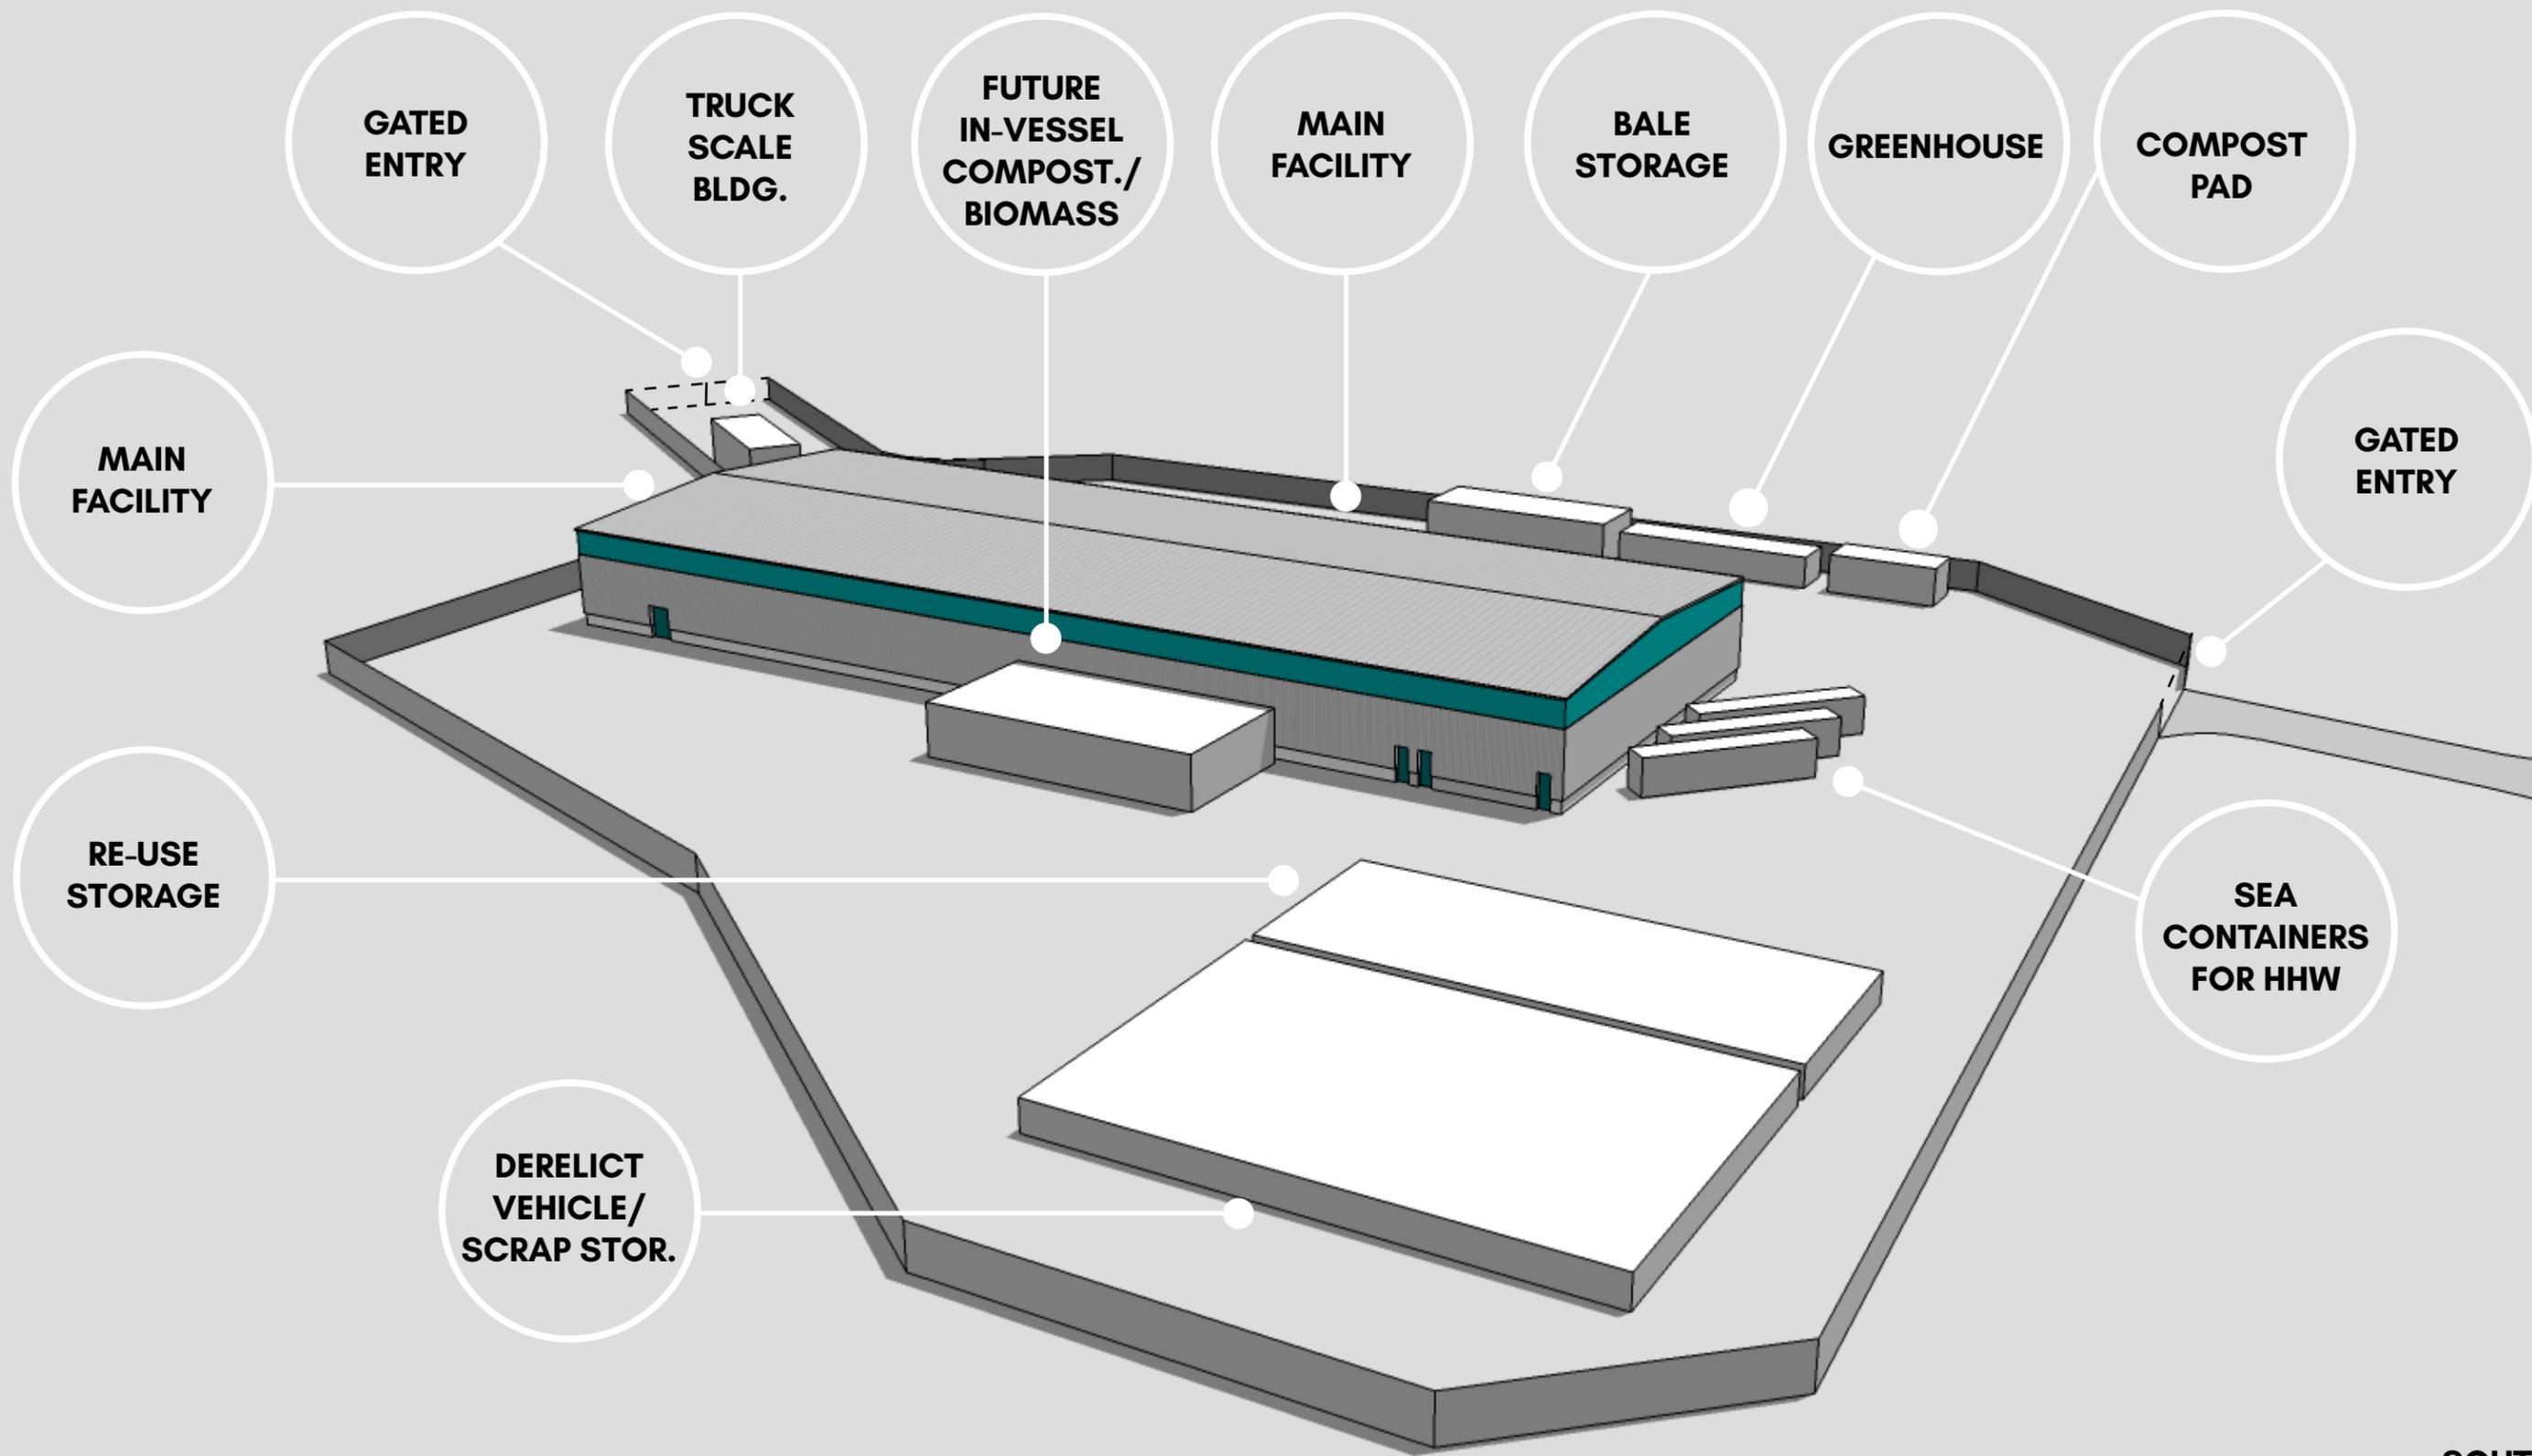

SOUTH VIEW

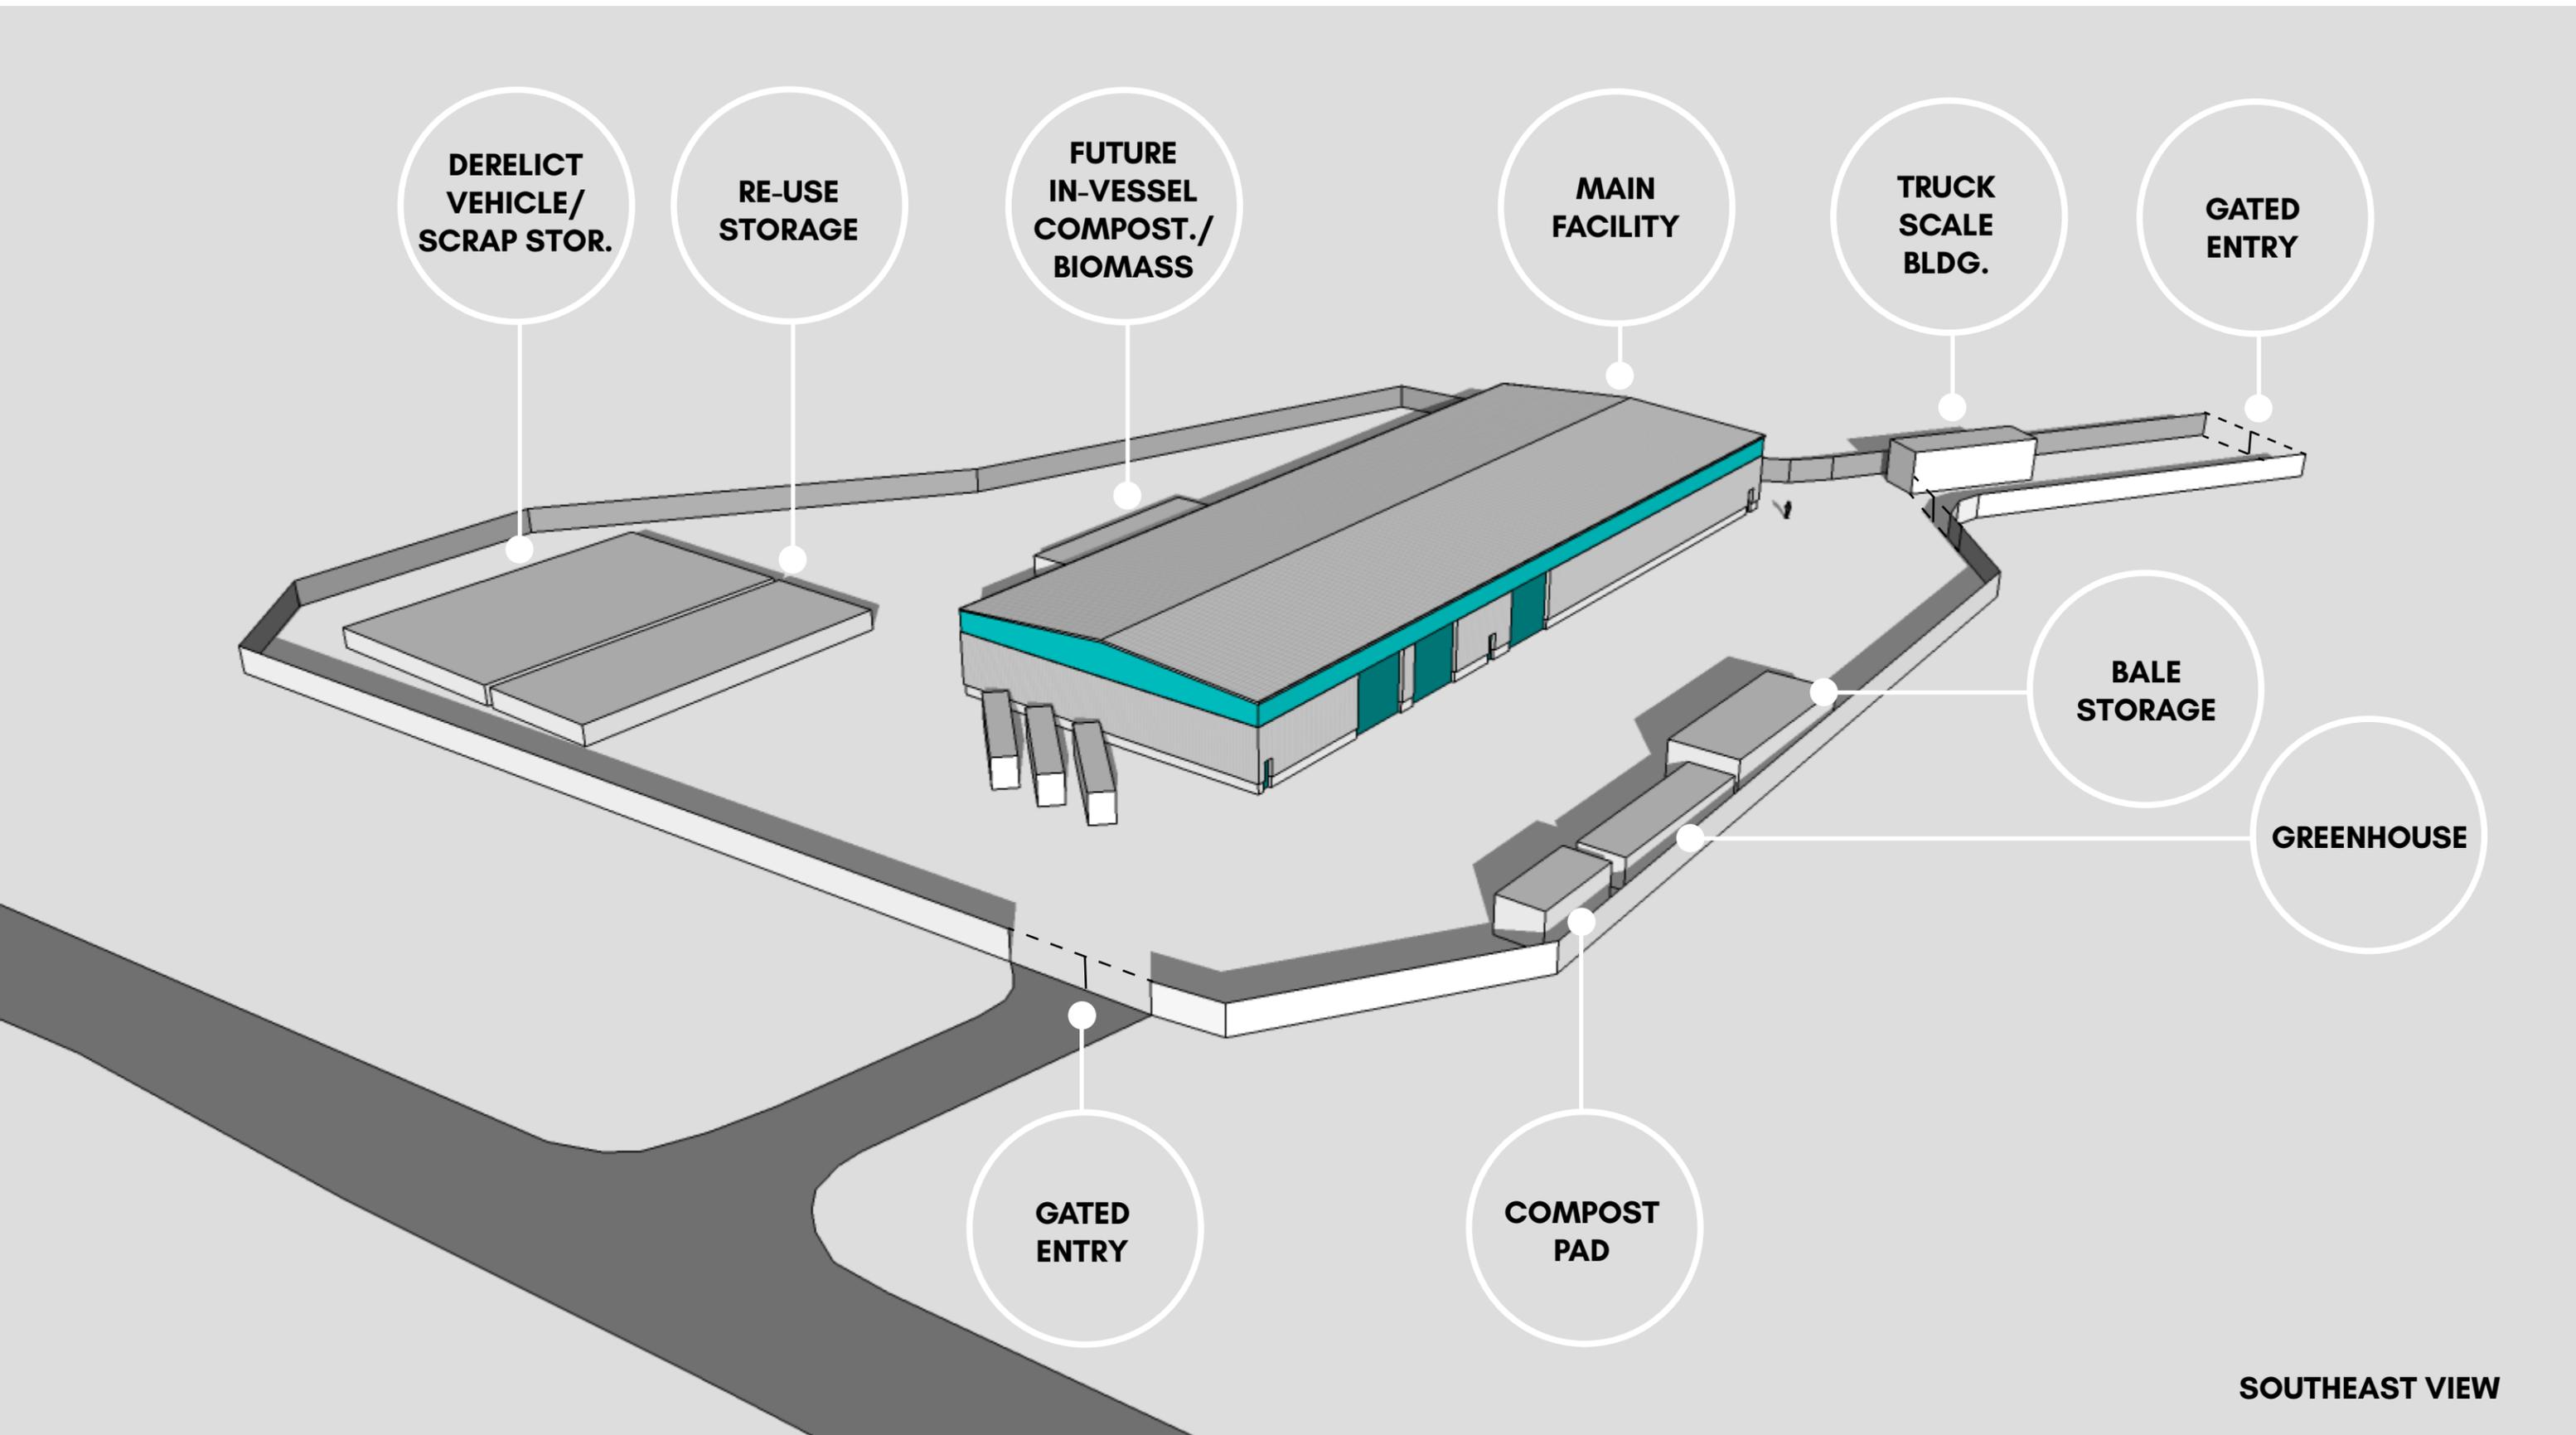

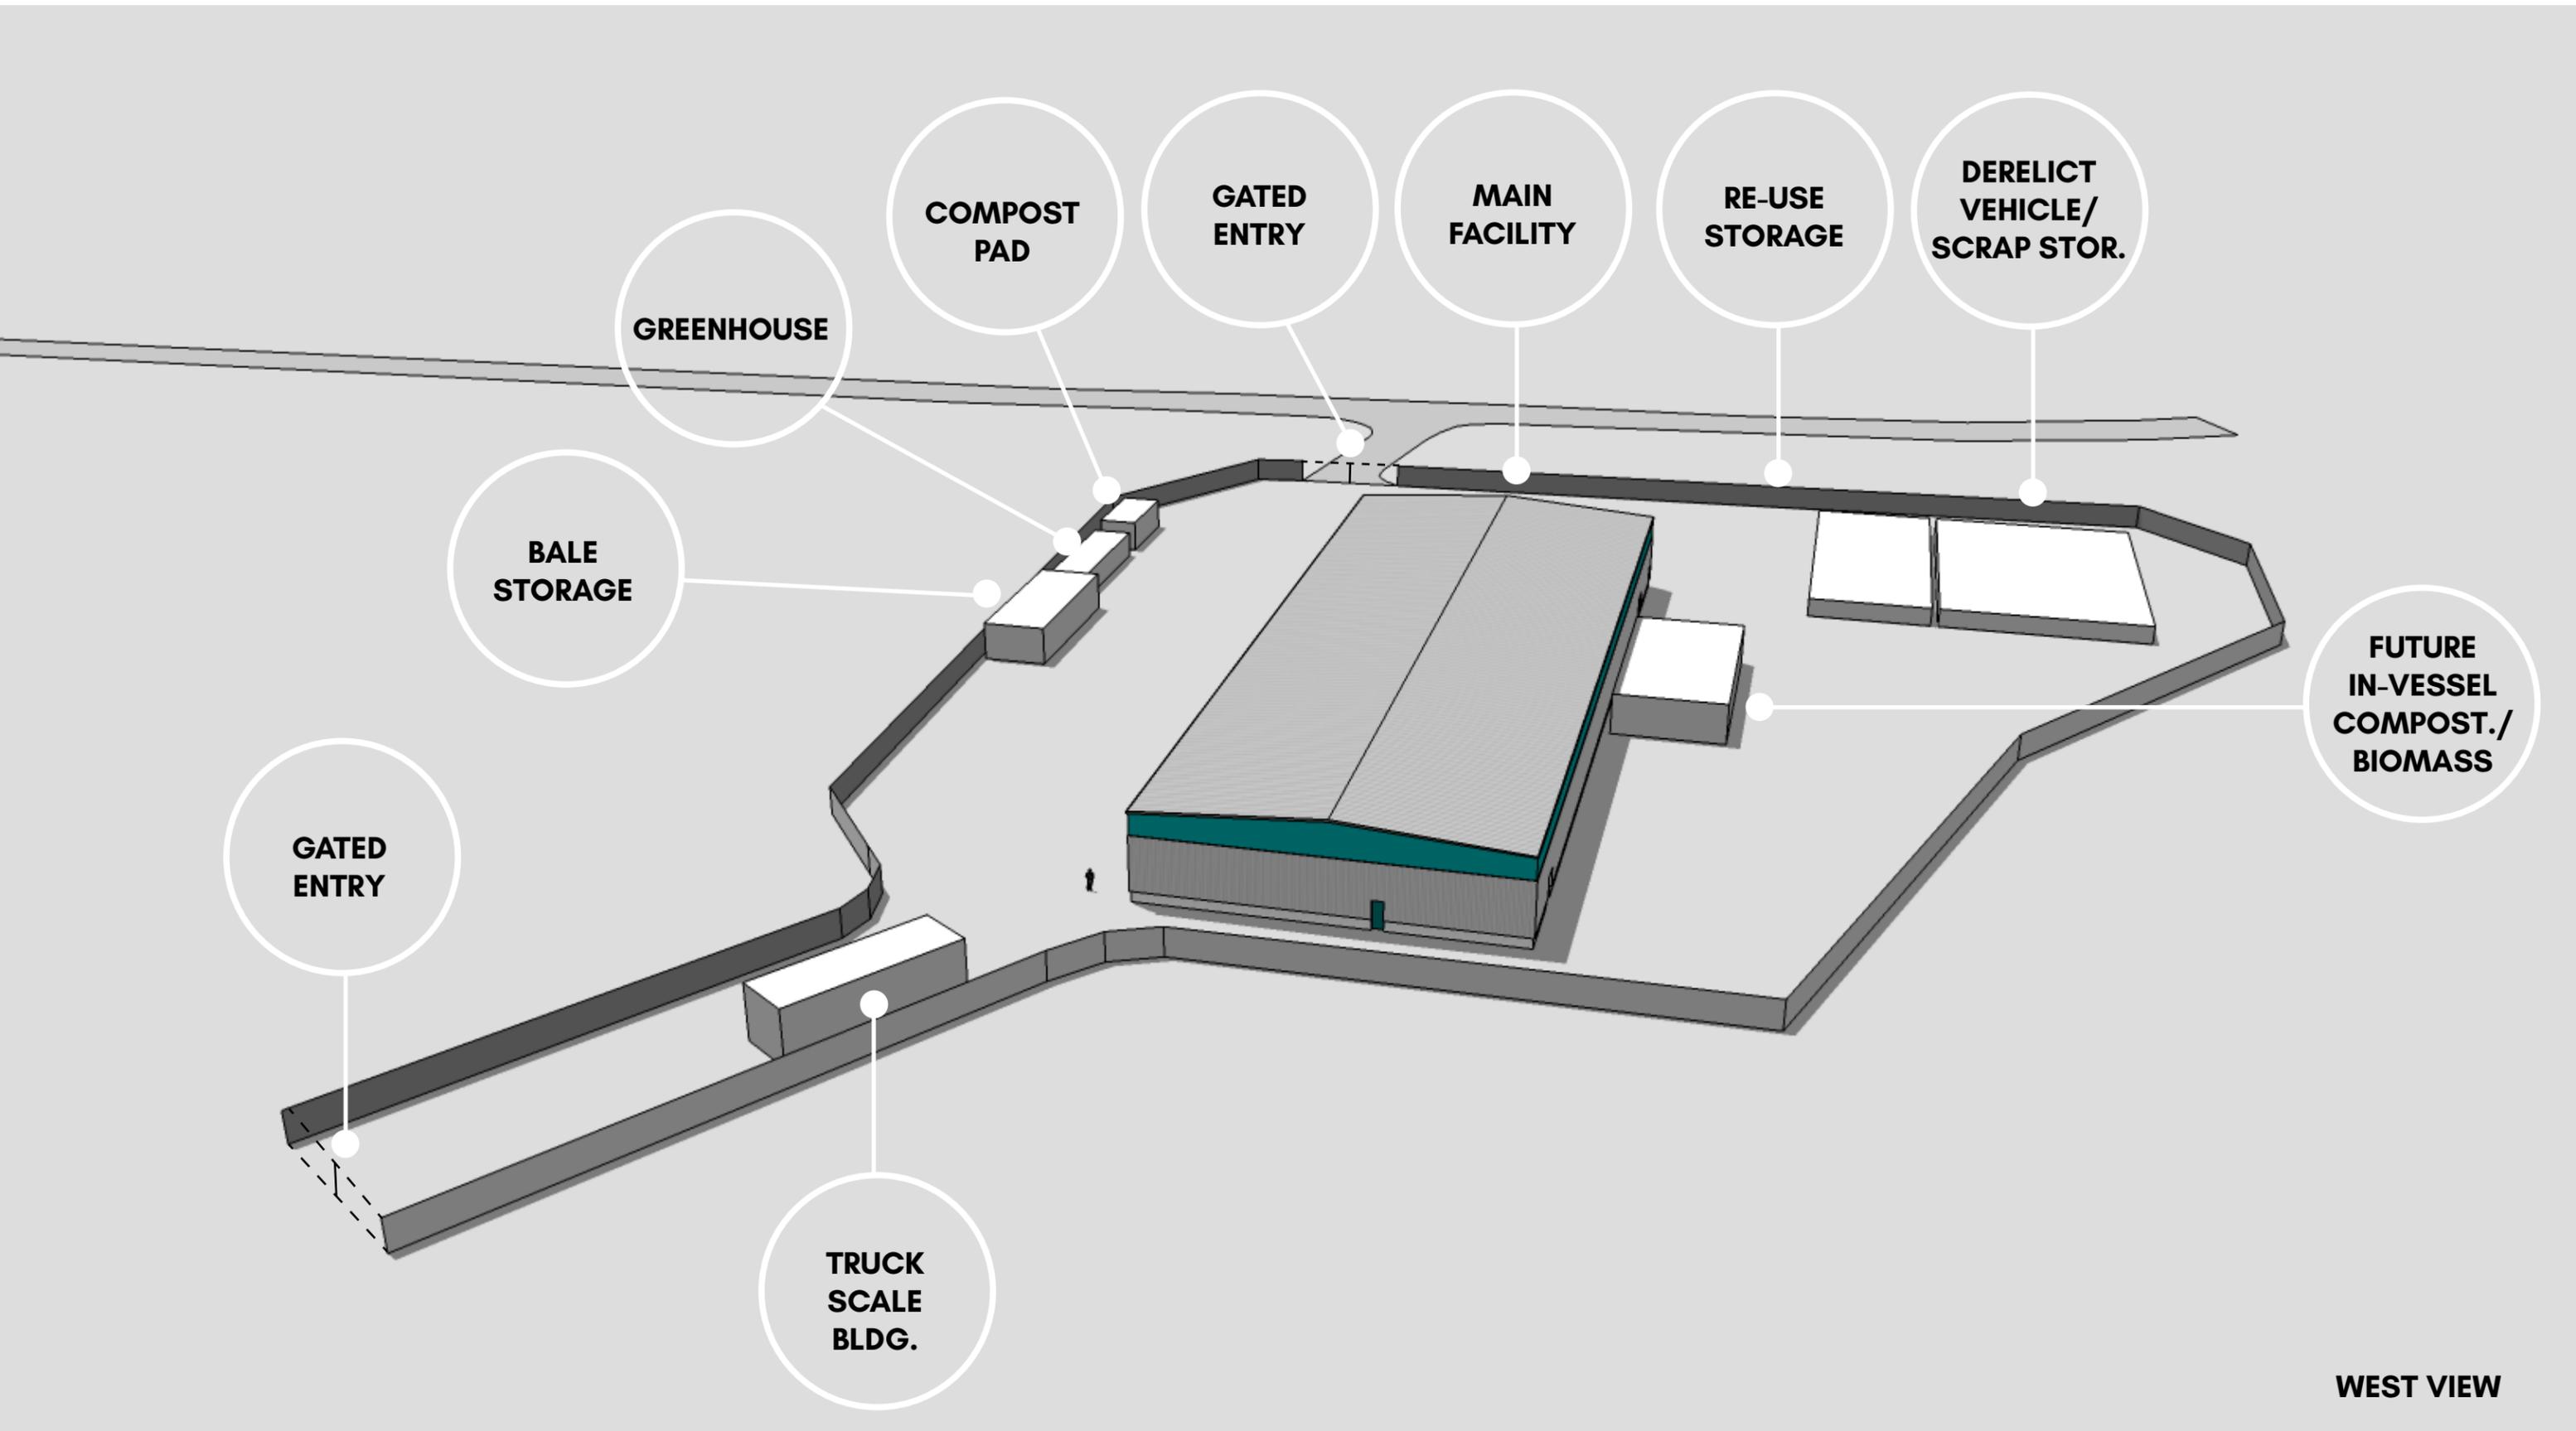

WEST VIEW



EXP Services Inc.
 T: +1 902.453.5555 | F: +1 902.429.5457
 90 Lovell Lake Court, Suite 401
 Halifax, NS B3S 0H6
 CANADA
 www.exp.com



• BUILDINGS • EARTH & ENVIRONMENT • ENERGY •
 • INDUSTRIAL • INFRASTRUCTURE • SUSTAINABILITY •

CAUTION: DO NOT SCALE DRAWINGS.
 THIS REPRODUCTION MAY BE AT A SIZE DIFFERENT THAN ORIGINALLY DRAWN. EXP ASSUMES
 NO RESPONSIBILITY FOR INCORRECT SCALING. UNAUTHORIZED REPRODUCTION OR REUSE IS
 STRICTLY PROHIBITED. NOT PUBLISHED - ALL RIGHTS RESERVED. EXP EXPRESSLY DISCLAIMS
 RESPONSIBILITY ARISING FROM UNAUTHORIZED USE OF THESE DRAWINGS AND NOTES.
 AUTHORIZATION MUST BE IN WRITING.
 © EXP, 2018

No.	Issue	Date

No.	Revision	Date
A	FOR INFORMATION ONLY	2018.NOV.2

FOR INFORMATION ONLY

Professional Seal(s)
 Drawn By: WHC
 Dwg Standards Ckd By:
 Designed By: JCL
 Design Checked By:
 Scale: 1:500

**IQALUIT BALE-FILL
 LANDFILL & TRANSFER
 STATION
 STAGE 1**

SITE PLAN

Project No. **BRM-00606044-A0**

Dwg. No. **SK-1** Rev. No. **A**

11/20/2018 8:39 AM
 W.F. CARTER
 0:\USER\W.F.CARTER\BRM\SK1


OVERSEER\WV\PROJECTS\BRM\SK-2

WVF CARTER


11/20/2018 8:40 AM

CAUTION: DO NOT SCALE DRAWINGS.
 THIS REPRODUCTION MAY BE AT A SIZE DIFFERENT THAN ORIGINALLY DRAWN. EXP ASSUMES
 NO RESPONSIBILITY FOR INCORRECT SCALING. UNAUTHORIZED REPRODUCTION OR REUSE IS
 STRICTLY PROHIBITED. NOT PUBLISHED - ALL RIGHTS RESERVED. EXP EXPRESSLY DISCLAIMS
 RESPONSIBILITY ARISING FROM UNAUTHORIZED USE OF THESE DRAWINGS AND NOTES.
 AUTHORIZATION MUST BE IN WRITING.
 © EXP, 2018

No.	Issue	Date

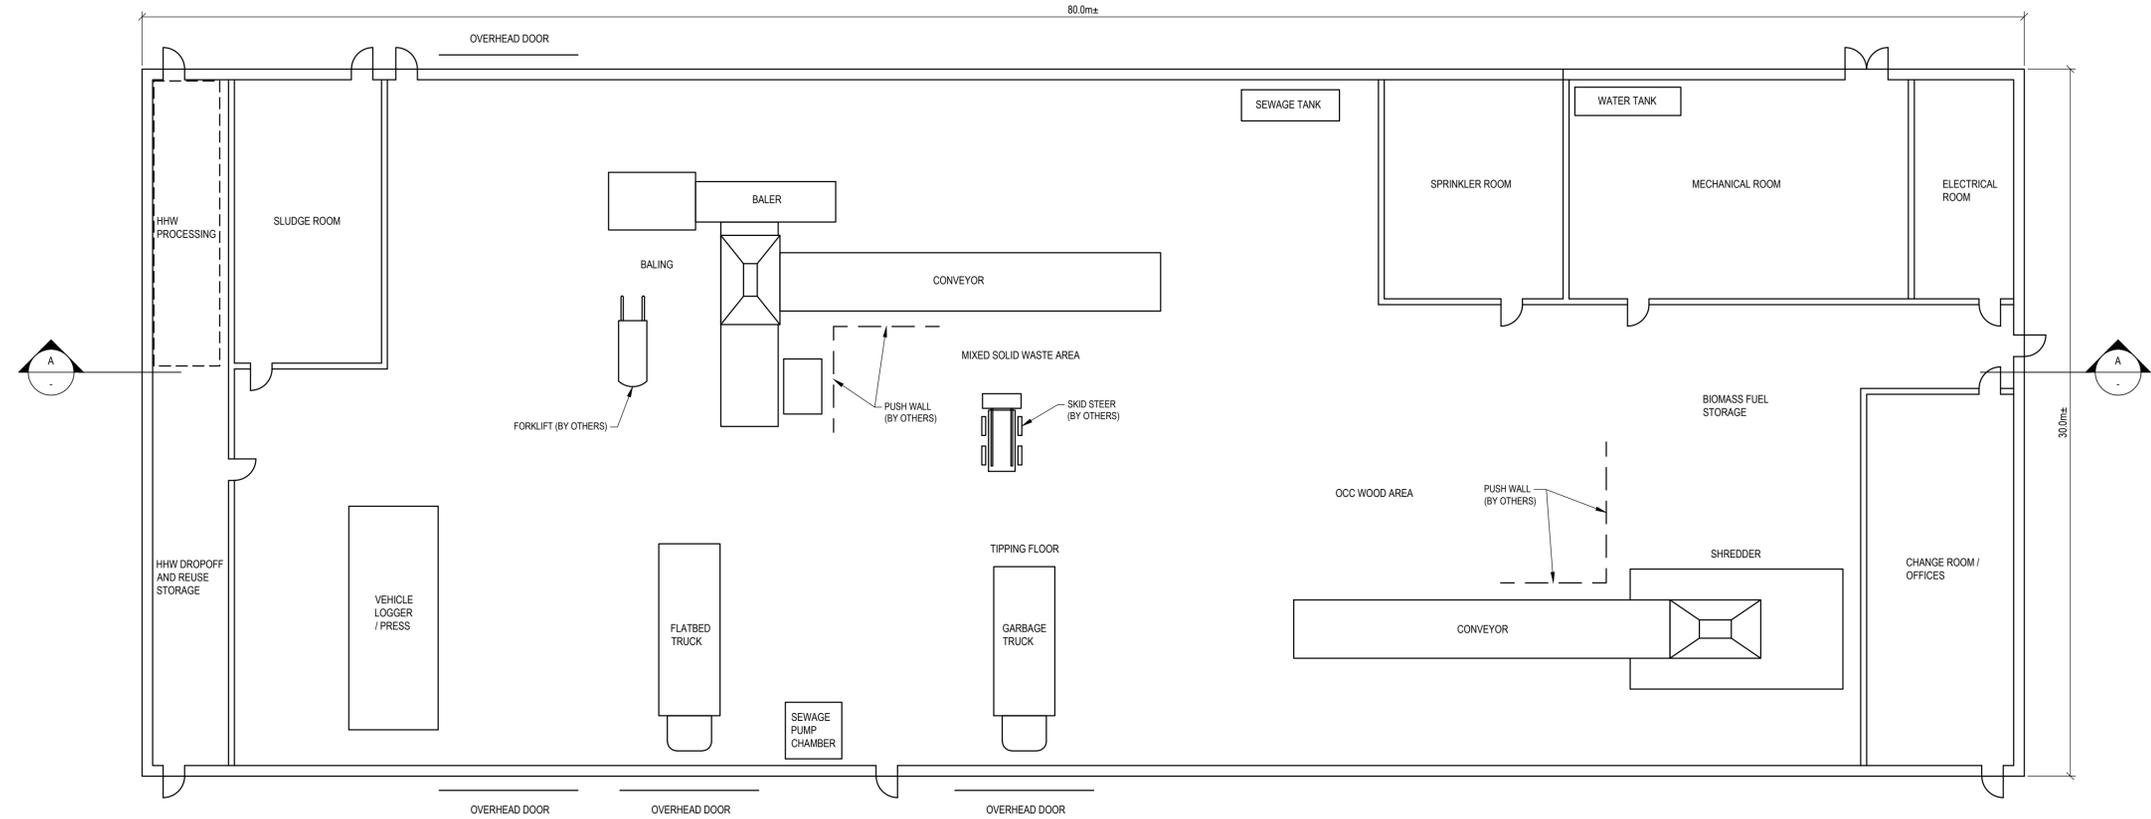

BUILDING PLAN
1:150

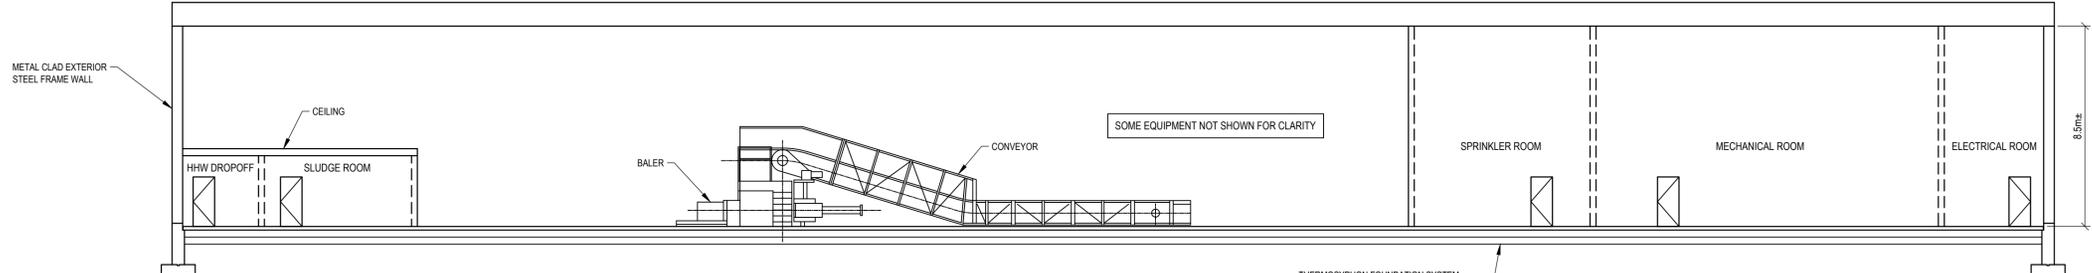

SECTION AA
BUILDING CROSS SECTION 1:150

No.	Revision	Date
A	FOR INFORMATION ONLY	2018.NOV.2

FOR INFORMATION ONLY

Professional Seal(s)


Drawn By: WHC
 Dwg Standards Ckd By:
 Designed By: JCL
 Design Checked By:
 Scale: AS SHOWN

Project Title
**IQUALUIT BALE-FILL
 LANDFILL & TRANSFER
 STATION
 STAGE 1**


Dwg. Title
**BUILDING PLAN
 AND SECTION**

Project No. **BRM-00606044-A0**

Dwg. No. **SK-2** Rev. No. **A**

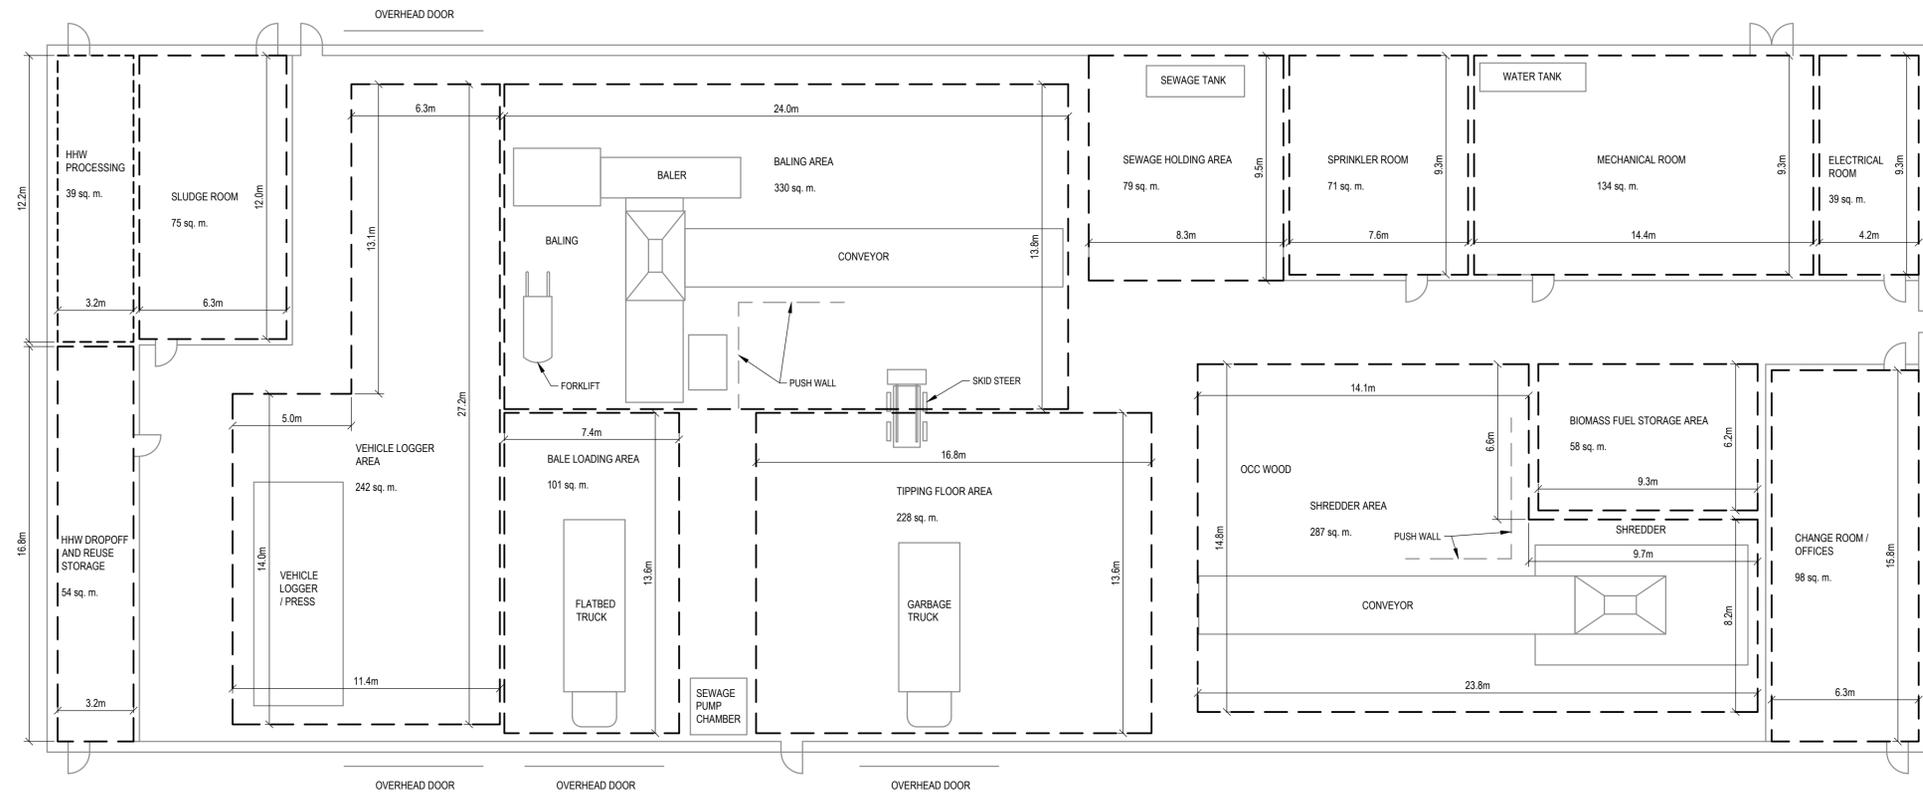

FUNCTIONAL PLAN AND AREAS
1:150

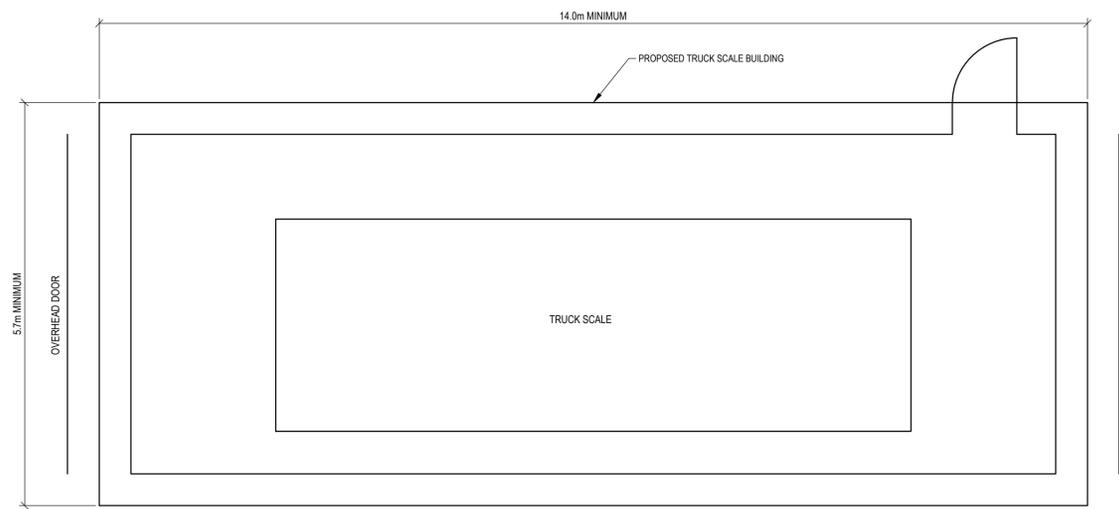

TRUCK SCALE BUILDING PLAN
1:50



• BUILDINGS • EARTH & ENVIRONMENT • ENERGY •
• INDUSTRIAL • INFRASTRUCTURE • SUSTAINABILITY •

CAUTION: DO NOT SCALE DRAWINGS.
THIS REPRODUCTION MAY BE AT A SIZE DIFFERENT THAN ORIGINALLY DRAWN. EXP ASSUMES
NO RESPONSIBILITY FOR INCORRECT SCALING. UNAUTHORIZED REPRODUCTION OR REUSE IS
STRICTLY PROHIBITED. NOT PUBLISHED - ALL RIGHTS RESERVED. EXP EXPRESSLY DISCLAIMS
RESPONSIBILITY ARISING FROM UNAUTHORIZED USE OF THESE DRAWINGS AND NOTES.
AUTHORIZATION MUST BE IN WRITING.
© EXP, 2018

No.	Issue	Date

No.	Revision	Date
A	FOR INFORMATION ONLY	2018.NOV.2

FOR INFORMATION ONLY

Professional Seal(s)

Drawn By: WHC
Dwg Standards Ckd By:
Designed By: JCL
Design Checked By:
Scale: AS SHOWN

Project Title
**IQUALUIT BALE-FILL
LANDFILL & TRANSFER
STATION
STAGE 1**

Dwg. Title
**FUNCTIONAL PLAN / AREAS
AND TRUCK SCALE
BUILDING**

Project No. **BRM-00606044-A0**

Dwg. No. **SK-3** Rev. No. **A**


522300

522400

522500

522600

522700

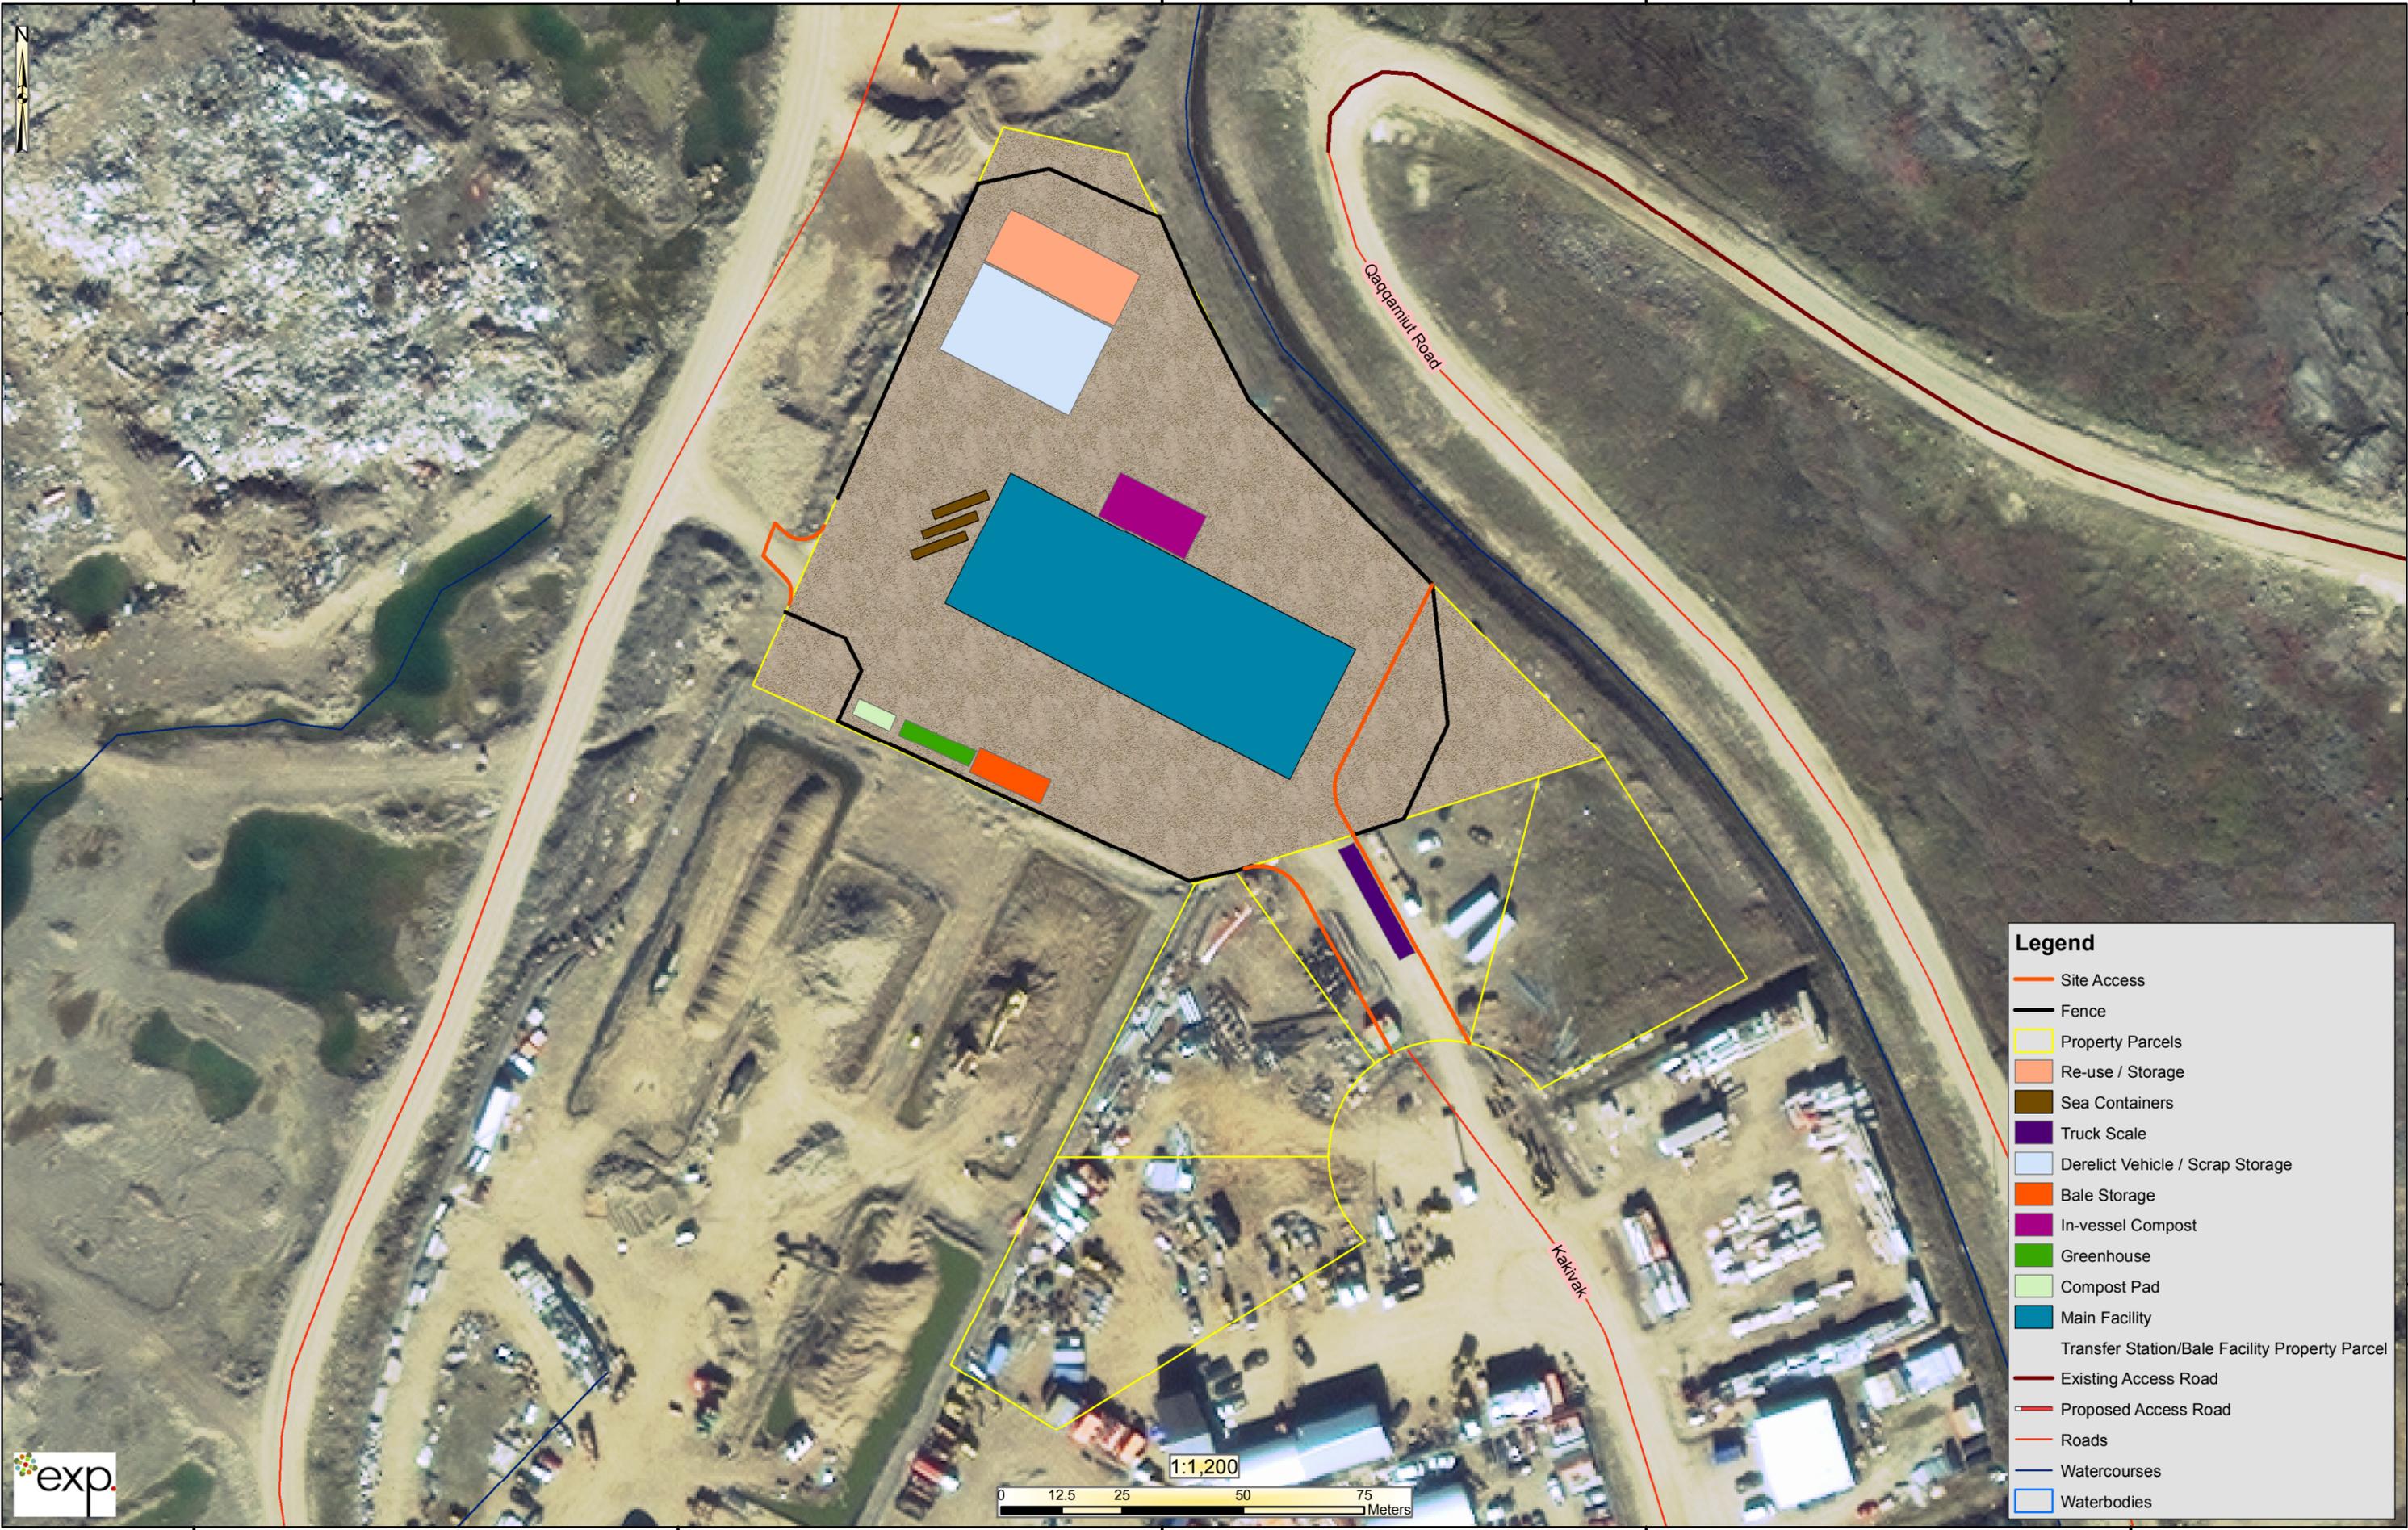

- Legend**
- Site Access
 - Fence
 - Property Parcels
 - Re-use / Storage
 - Sea Containers
 - Truck Scale
 - Derelict Vehicle / Scrap Storage
 - Bale Storage
 - In-vessel Compost
 - Greenhouse
 - Compost Pad
 - Main Facility
 - Transfer Station/Bale Facility Property Parcel
 - Existing Access Road
 - Proposed Access Road
 - Roads
 - Watercourses
 - Waterbodies

1:1,200

