



FILENAME: C:\PROJECTS\WORKING\PROJECTS\2019\SOBEX\DMST227\1-19543-02-SITE-CON-EXISTING.DWG PLOTTED BY: CURNEW, DOUGLAS
PLOT DATE: 2019-06-05 1:15:36 PM PLOT SCALE: 1:25.4 PLOT STYLE: DILLON-STANDARD.CTB


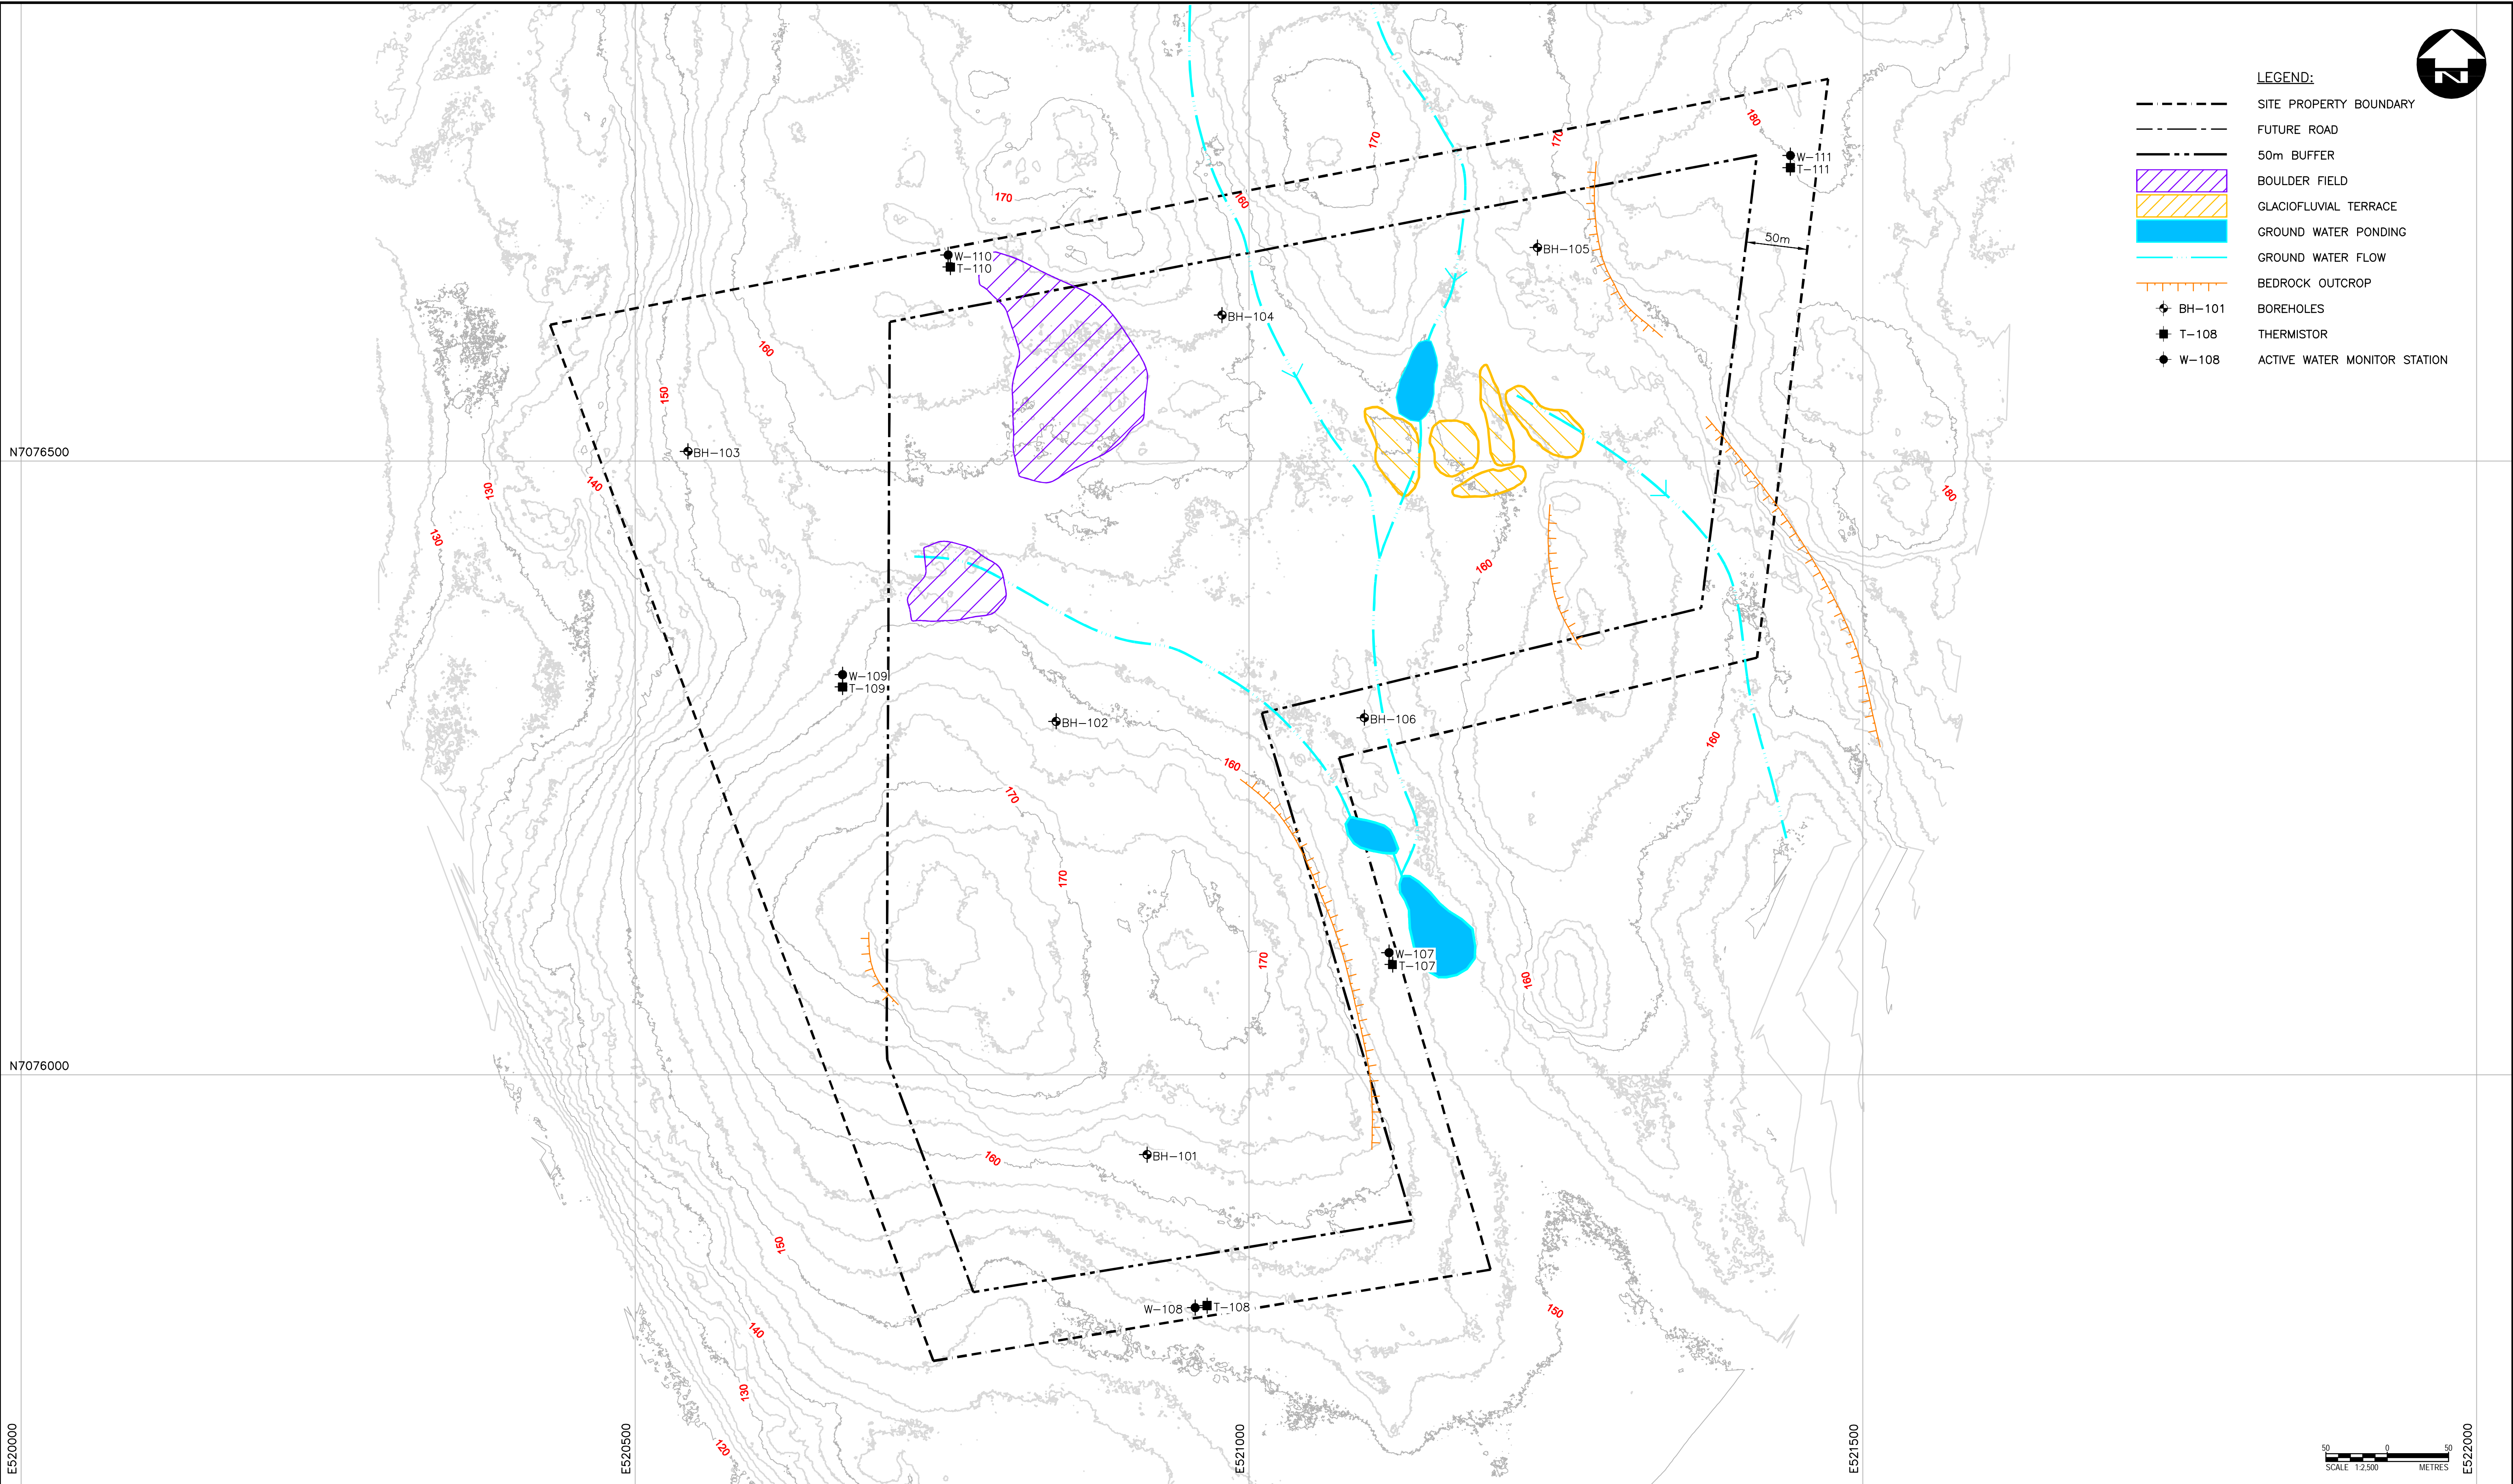


Conditions of Use Verify elevations and/or dimensions on drawing prior to use. Report any discrepancies to Dillon Consulting Limited. Do not scale dimensions from drawing. Do not modify drawing, re-use it, or use it for purposes other than those intended at the time of its preparation without prior written permission from Dillon Consulting Limited.						<table><tr><td></td><td></td><td></td><td></td><td></td><td></td></tr><tr><td></td><td></td><td></td><td></td><td></td><td></td></tr><tr><td></td><td></td><td></td><td></td><td></td><td></td></tr><tr><td></td><td></td><td></td><td></td><td></td><td></td></tr><tr><td></td><td></td><td></td><td></td><td></td><td></td></tr><tr><td>1</td><td>30% REVIEW</td><td></td><td>20190604</td><td>K.B.</td><td></td></tr><tr><td>No.</td><td>ISSUED FOR</td><td></td><td>DATE</td><td>BY</td><td></td></tr></table>																																1	30% REVIEW		20190604	K.B.		No.	ISSUED FOR		DATE	BY		<table><tr><td>DESIGN</td><td>C.R.S.</td><td>REVIEWED BY</td><td>S.D.K.</td></tr><tr><td>DRAWN</td><td>D.B.C.</td><td>CHECKED BY</td><td>K.B.</td></tr><tr><td>DATE</td><td colspan="3">MAY 2019</td></tr><tr><td>SCALE</td><td colspan="3">1:2500 (22x34) 1:5000 (11x17)</td></tr></table>		DESIGN	C.R.S.	REVIEWED BY	S.D.K.	DRAWN	D.B.C.	CHECKED BY	K.B.	DATE	MAY 2019			SCALE	1:2500 (22x34) 1:5000 (11x17)			<table><tr><td colspan="2">CITY OF IQALUIT SOLID WASTE LANDFILL</td><td>PROJECT NO. 19-9543</td></tr><tr><td colspan="2">EXISTING CONDITIONS SITE PLAN</td><td>SHEET NO. LF-C01</td></tr></table>		CITY OF IQALUIT SOLID WASTE LANDFILL		PROJECT NO. 19-9543	EXISTING CONDITIONS SITE PLAN		SHEET NO. LF-C01
1	30% REVIEW		20190604	K.B.	
No.	ISSUED FOR		DATE	BY	
DESIGN	C.R.S.	REVIEWED BY	S.D.K.	
DRAWN	D.B.C.	CHECKED BY	K.B.	
DATE	MAY 2019	
SCALE	1:2500 (22x34) 1:5000 (11x17)	
CITY OF IQALUIT SOLID WASTE LANDFILL		PROJECT NO. 19-9543	
EXISTING CONDITIONS SITE PLAN		SHEET NO. LF-C01	

FILENAME: C:\PROJECTS\WORKING\DIRECTOR\PROJECTS 2019\SOBEX\DMST2272-19543-02-SITE-CON-PROPOSED.DWG PLOTTED BY: CURNEW, DOUGLAS
PLOT DATE: 2019-06-05 1:16:57 PM PLOT SCALE: 1:25.4 PLOT STYLE: DILLON-STANDARD.CTB

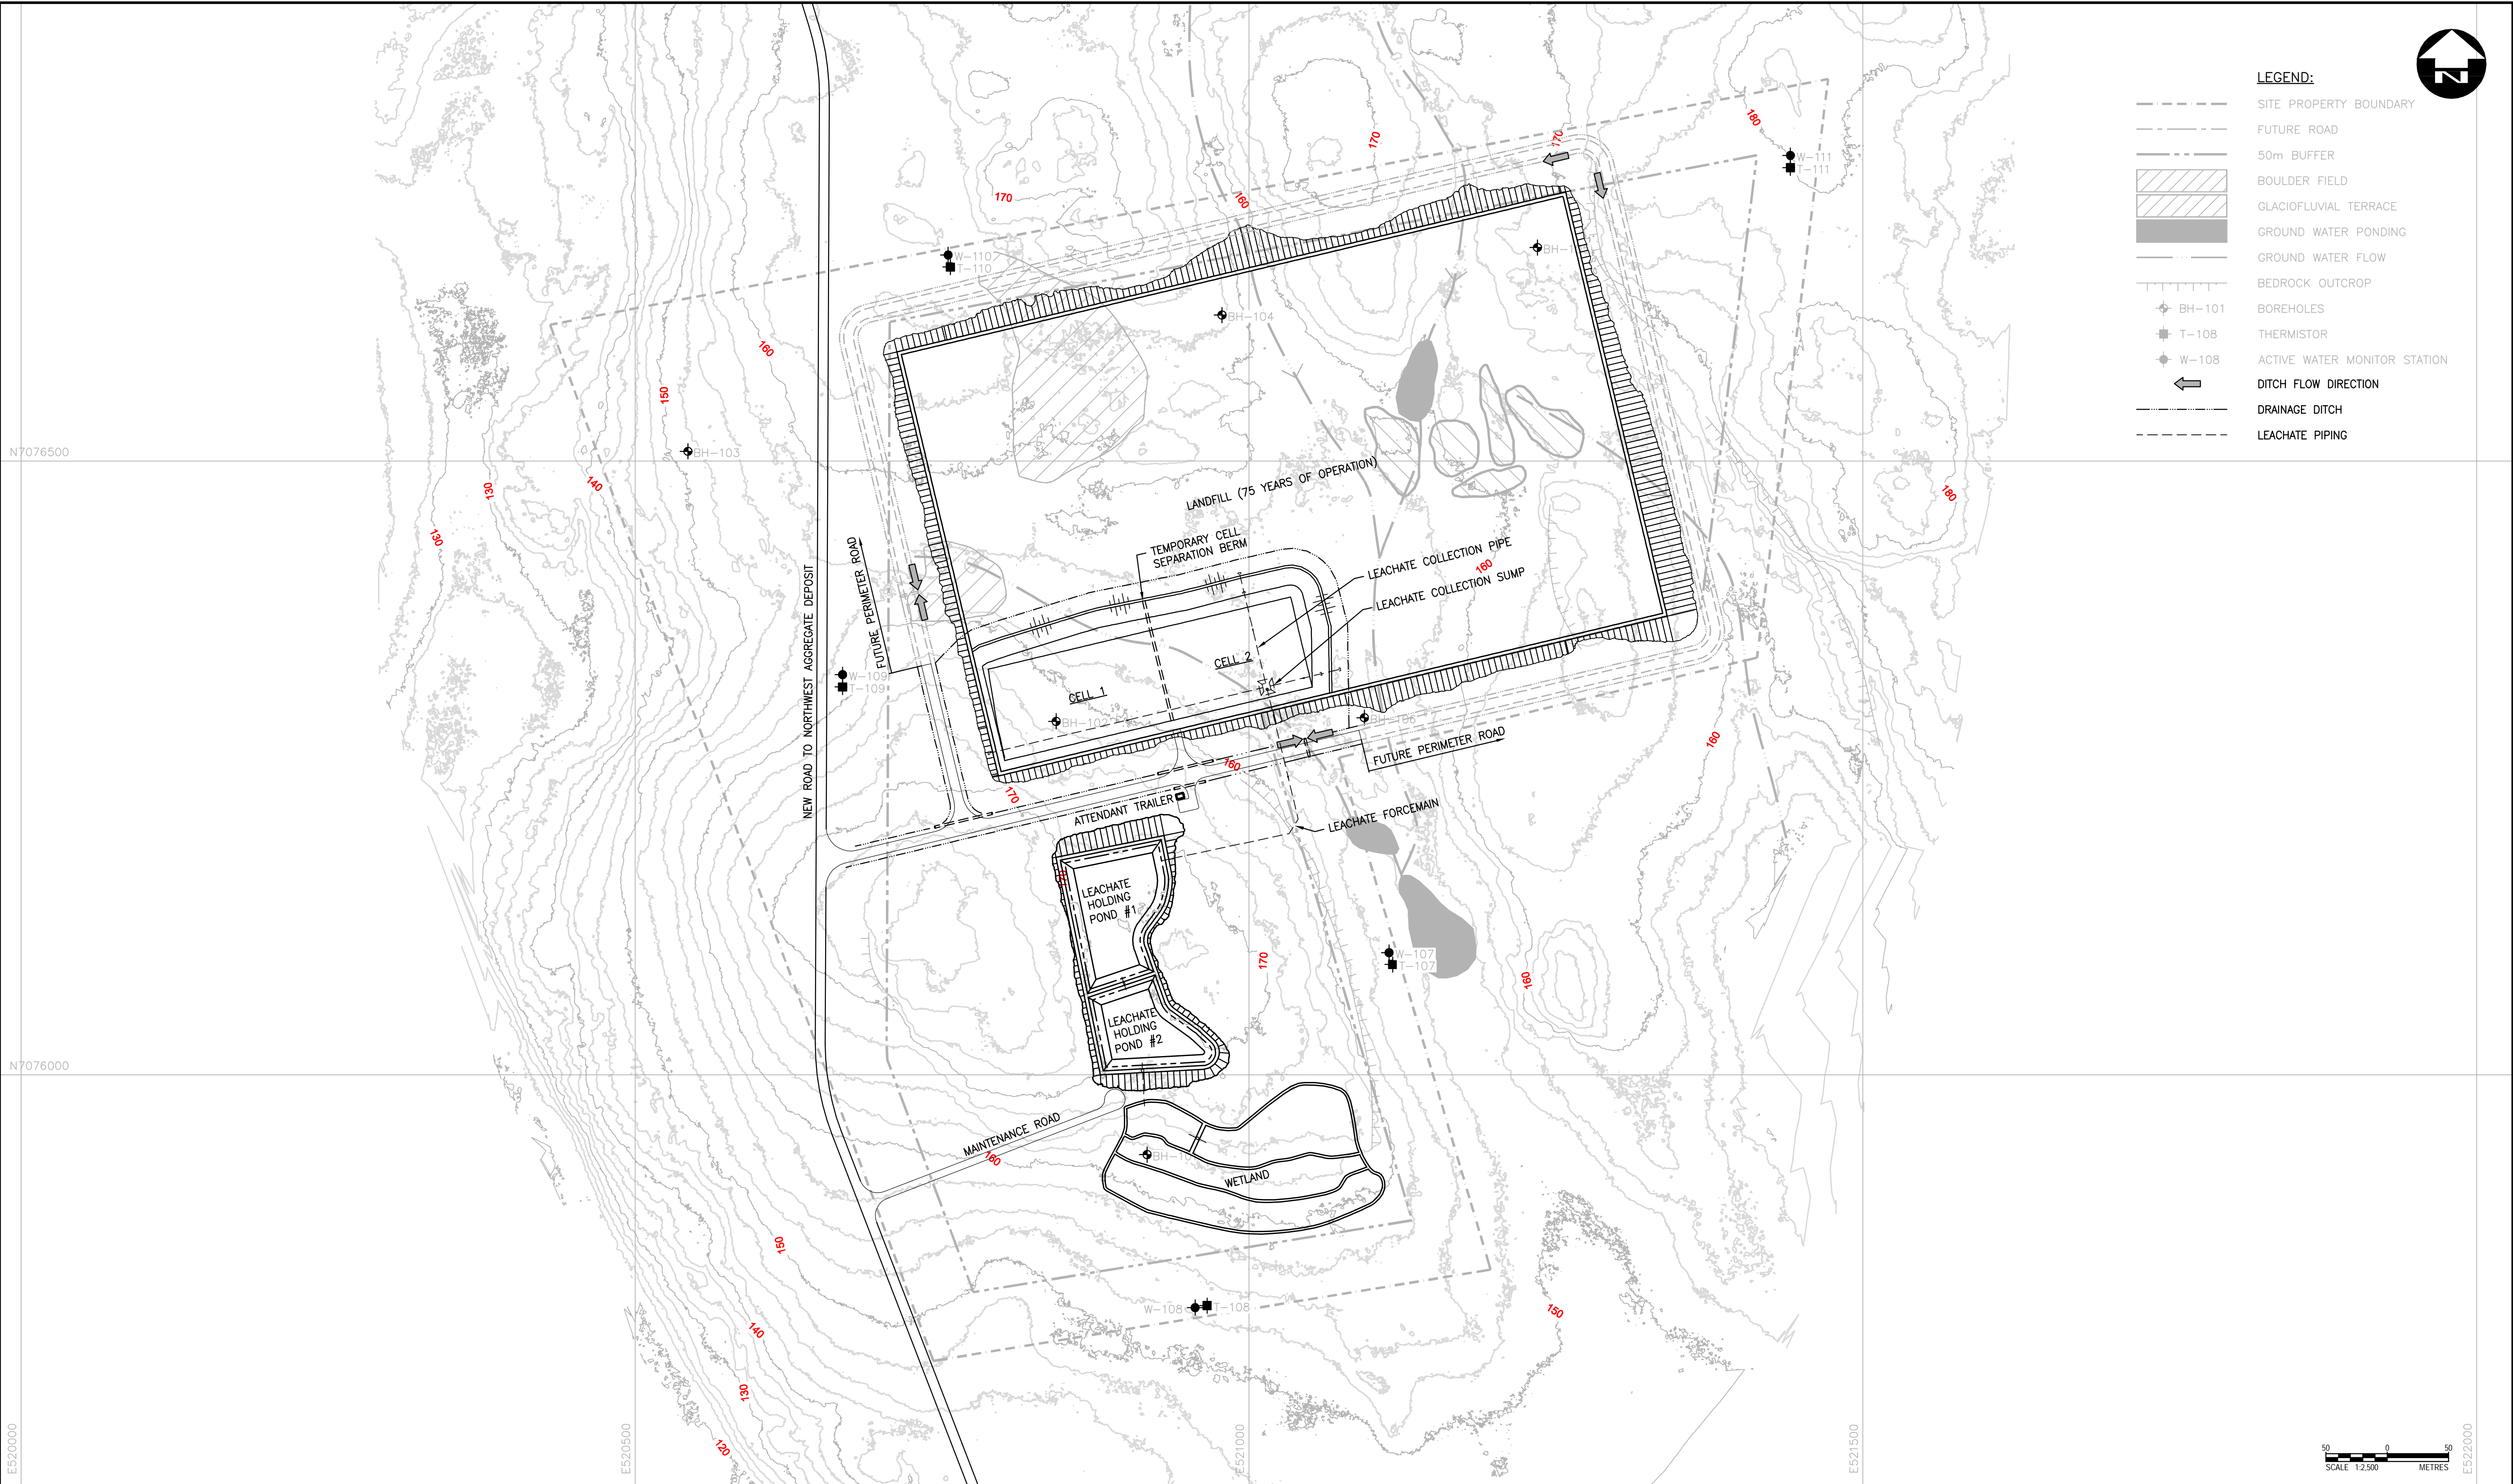

Conditions of Use Verify elevations and/or dimensions on drawing prior to use. Report any discrepancies to Dillon Consulting Limited. Do not scale dimensions from drawing. Do not modify drawing, re-use it, or use it for purposes other than those intended at the time of its preparation without prior written permission from Dillon Consulting Limited.						<table><tr><td></td><td></td><td></td><td></td><td></td><td></td></tr><tr><td></td><td></td><td></td><td></td><td></td><td></td></tr><tr><td></td><td></td><td></td><td></td><td></td><td></td></tr><tr><td></td><td></td><td></td><td></td><td></td><td></td></tr><tr><td></td><td></td><td></td><td></td><td></td><td></td></tr><tr><td>1</td><td>30% REVIEW</td><td></td><td>20190604</td><td>K.B.</td><td></td></tr><tr><td>No.</td><td>ISSUED FOR</td><td></td><td>DATE</td><td>BY</td><td></td></tr></table>																															1	30% REVIEW		20190604	K.B.		No.	ISSUED FOR		DATE	BY		<table><tr><td>DESIGN</td><td>C.R.S.</td><td>REVIEWED BY</td><td>S.D.K.</td></tr><tr><td>DRAWN</td><td>D.B.C.</td><td>CHECKED BY</td><td>K.B.</td></tr><tr><td>DATE</td><td colspan="3">MAY 2019</td></tr><tr><td>SCALE</td><td colspan="3">1:2500 (22x34) 1:5000 (11x17)</td></tr></table>	DESIGN	C.R.S.	REVIEWED BY	S.D.K.	DRAWN	D.B.C.	CHECKED BY	K.B.	DATE	MAY 2019			SCALE	1:2500 (22x34) 1:5000 (11x17)			<table><tr><td rowspan="2">CITY OF IQALUIT SOLID WASTE LANDFILL</td><td>PROJECT NO. 19-9543</td></tr><tr><td>SHEET NO. LF-C02</td></tr></table>	CITY OF IQALUIT SOLID WASTE LANDFILL	PROJECT NO. 19-9543	SHEET NO. LF-C02
1	30% REVIEW		20190604	K.B.	
No.	ISSUED FOR		DATE	BY	
DESIGN	C.R.S.	REVIEWED BY	S.D.K.	
DRAWN	D.B.C.	CHECKED BY	K.B.	
DATE	MAY 2019	
SCALE	1:2500 (22x34) 1:5000 (11x17)	
CITY OF IQALUIT SOLID WASTE LANDFILL	PROJECT NO. 19-9543	
	SHEET NO. LF-C02	
PROPOSED CONDITIONS SITE PLAN	

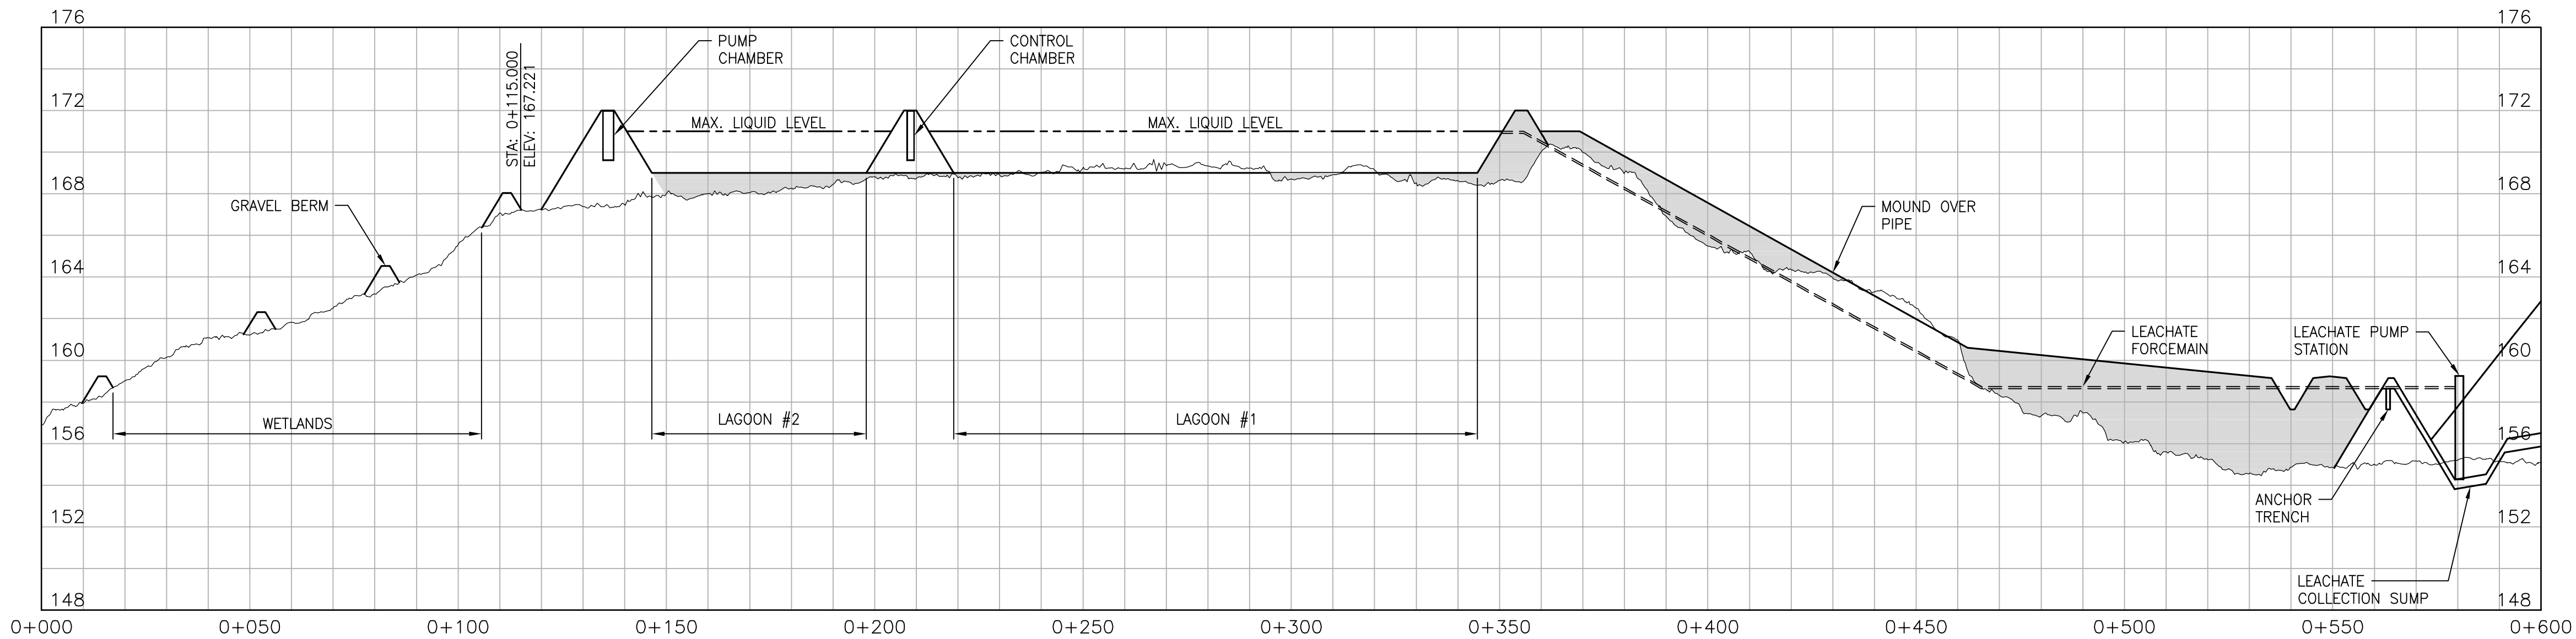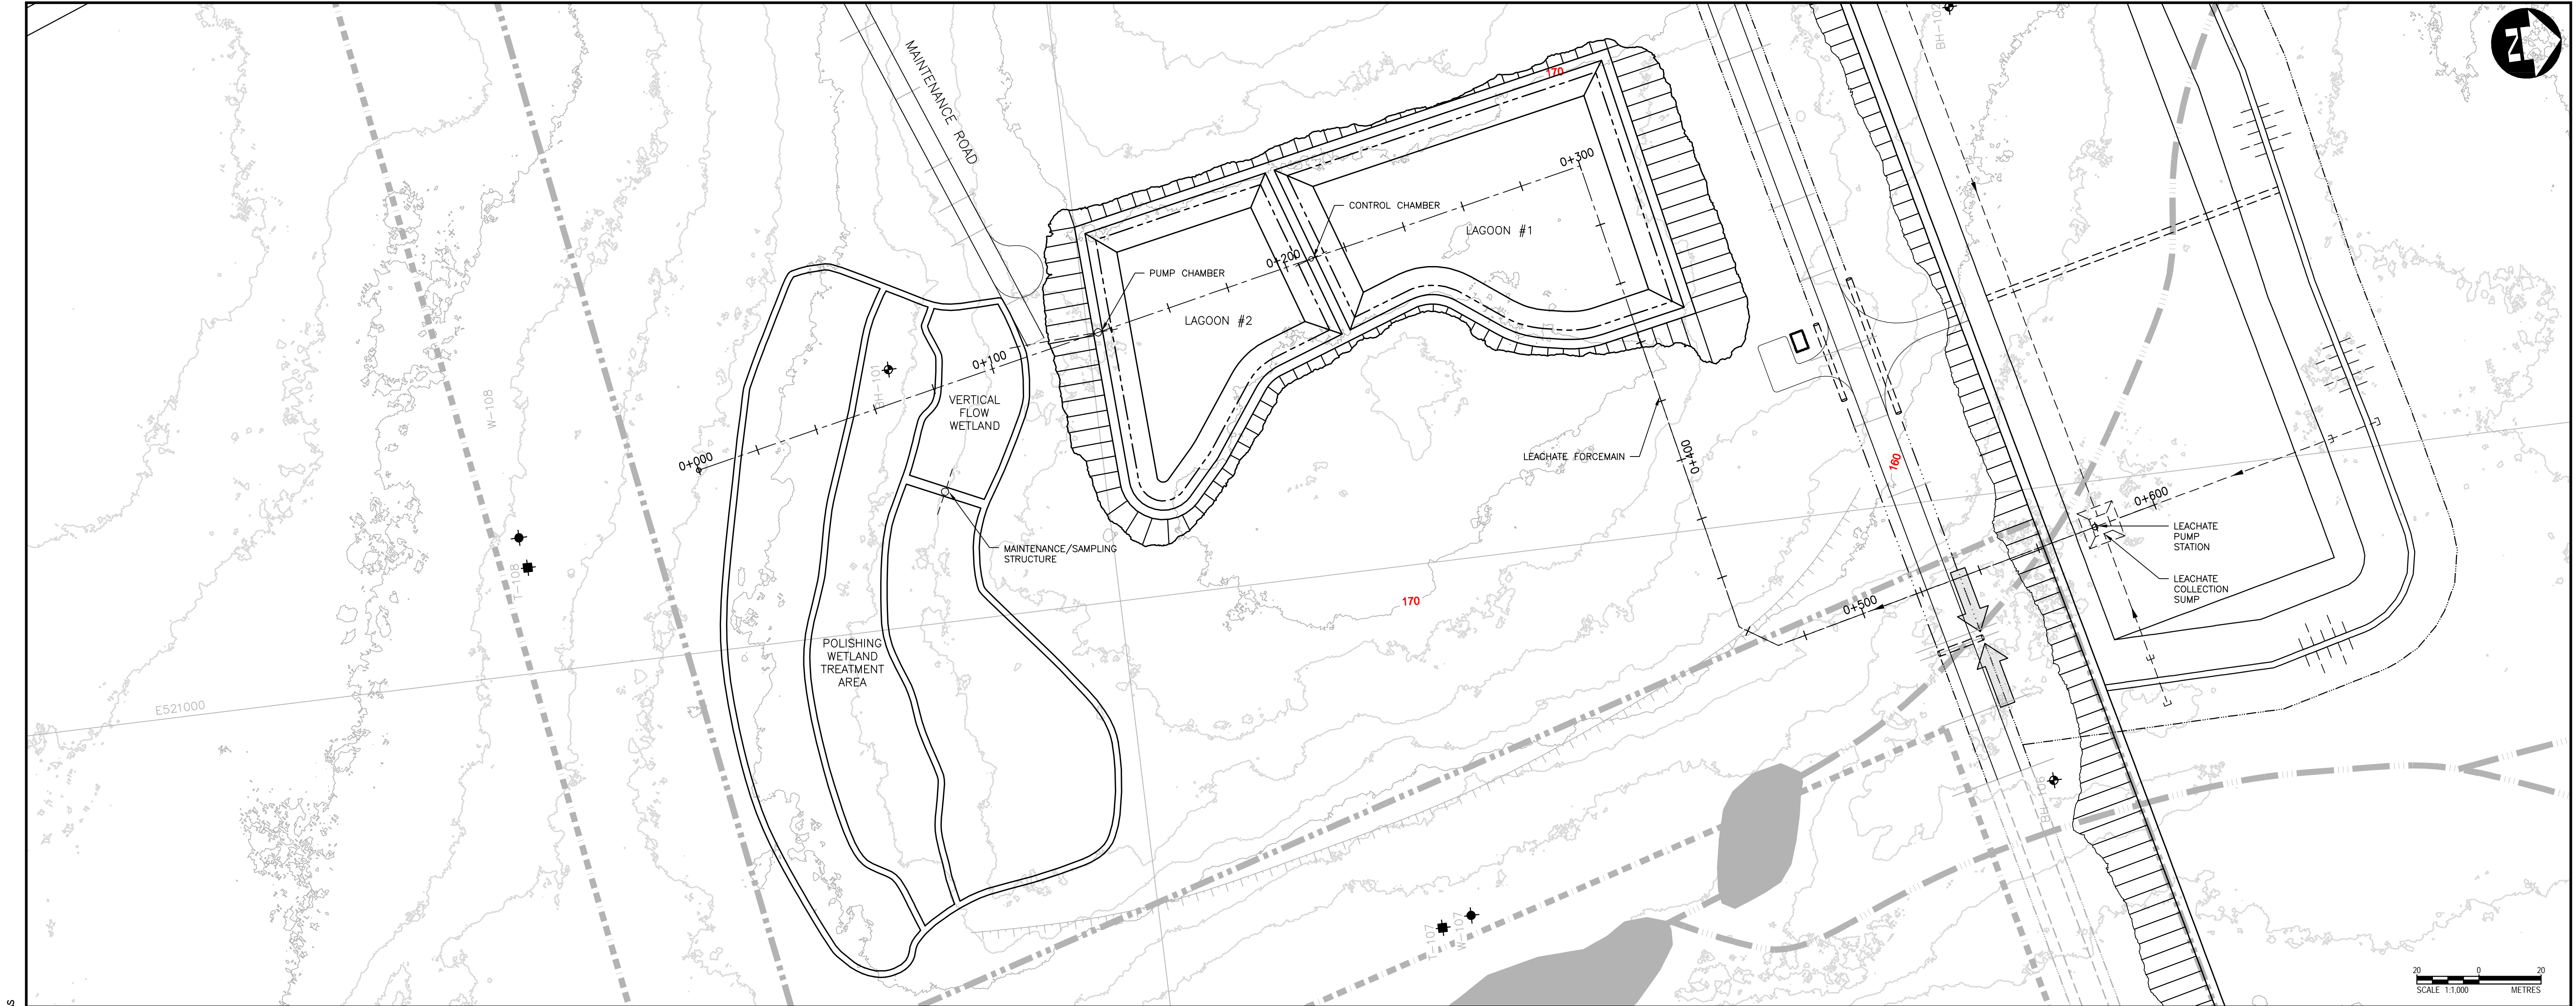

FILENAME: C:\PROJECTS\WORKING\DIRECTOR\PROJECTS\2019\500B\DWG\12727A-19543-02-SITE-CON-LEACHATE.DWG PLOTTED BY: CURNEW DOUGLAS
PLOT DATE: 2019-06-05 1:00:42 PM PLOT SCALE: 1:25.4 PLOT STYLE: DILLON-STANDARD.CTB

Conditions of Use

Verify elevations and/or dimensions on drawing prior to use.
Report any discrepancies to Dillon Consulting Limited.

Do not scale dimensions from drawing.

Do not modify drawing, re-use it, or use it for purposes other
than those intended at the time of its preparation without prior
written permission from Dillon Consulting Limited.



DESIGN	K.R.M.	REVIEWED BY	S.D.K.
DRAWN	D.B.C.	CHECKED BY	K.B.
DATE	MAY 2019	SCALE	1:1000 (22x34) 1:2000 (11x17)
1	30% REVIEW	20190604	K.B.
NO.	ISSUED FOR	DATE	BY

CITY OF IQALUIT
SOLID WASTE LANDFILL

PROJECT NO.
19-9543

SHEET NO.

LF-C05

LEACHATE LAGOONS AND WETLAND
PLAN AND PROFILE