



Transport
Canada

Transports
Canada

Navigation Protection Program
1100 9700 Jasper Avenue
Edmonton, Alberta T5J 4E6

Your file

Our file
8200-2017-600071

January 29, 2018

REGISTERED MAIL

Government of Nunavut
Community and Government Services,
PO Box 1000, Station M
Iqaluit, NU X0A 0H0

Attention: Paul Mulak

RE: Notice to the Minister under the *Navigation Protection Act* for Approval of the Small Craft Harbour, Breakwater and Wharf, located in Eclipse Sound, Arctic Ocean, 72°41'53.48"N x 77°58'34.95"W, Hamlet of Pond Inlet, in the territory of Nunavut

The Minister of Transport has determined under section 5 of the *Navigation Protection Act* (NPA) that your work is likely to substantially interfere with navigation.

Enclosed please find the Approval for the above-noted work issued by the Minister of Transport in accordance with subsection 6(1)-Construction of the NPA.

This permission relates only to the effect of your work on navigation under the NPA and does not grant any rights related to the ownership of the bed of the waterway.

Please note that the NPA, amongst other obligations, requires the owner to immediately notify the Minister if your work causes or is likely to cause serious or imminent danger to navigation and take reasonable measures to remediate the danger to navigation (section 12 of the NPA).

Should you have any questions, please do not hesitate to contact our office in Edmonton by phone at (780) 495-8215, by fax at (780) 495-8607 or by e-mail at NPPPNR-PPNRPN@tc.gc.ca

Respectfully,

Dallas Babuik
Officer- Navigation Protection Program
Programs Group
Transport Canada
Prairie and Northern Region

Attachment(s): Stamped Drawings

cc: Victoria Burdett-Coutts- Advisian

Canada



Transport
Canada

Transports
Canada

NAVIGATION PROTECTION ACT
Subsection 6(1)

8200-2017-600071

Approval

OWNER: Government of Nunavut
Community and Government Services,
PO Box 1000, Station M
Iqaluit, NU X0A 0H0

WORK: **Small Craft Harbour, Breakwater and Wharf**

SITE LOCATION: Located at Approximately 72°41'53.48"N x 77°58'34.95"W,
Eclipse Sound, Arctic Ocean, Hamlet of Pond Inlet, in the Territory of
Nunavut

Regarding the notice and application to the Minister of Transport, submitted pursuant to the *Navigation Protection Act*, for an approval of a work, the Minister hereby approves the construction of the above-described work and the attached plans pursuant to subsection 6(1) in accordance with the following terms and conditions:

1. Signs stating Construction Ahead must be legible from a minimum distance of 100 metres
2. Signs stating Construction Ahead must be marked with retro-reflective material
3. Signs stating Construction Ahead must be visible from all points of marine approach
4. Signs stating Construction Ahead must display black lettering on a yellow or orange background
5. Signs stating Construction Ahead must be visible from all points of marine approach
6. Cautionary buoy(s) (yellow) must be lit with a yellow flashing light from dusk to dawn and during periods of restricted visibility
7. Cautionary buoy(s) (yellow) must be marked with yellow retro-reflective material
8. Cautionary buoy(s) (yellow) must be placed at each end of the work
9. Cautionary buoy(s) (yellow) must be placed at the end of the work(s) that is farthest from the nearest bank or shore
10. All dredged material must be deposited above the high water mark.
11. Navigation aids and markings must be maintained in accordance with the attached Site Drawing-307071-01148-01-MA-DGA-4001


SIGNED in two copies on JAN 30 2018 in Edmonton, Alberta




Transport
Canada


Transports
Canada

Dallas Babuik
Navigation Protection Program Officer
Programs Group
Transport Canada
Prairie and Northern Region
For the Minister of Transport

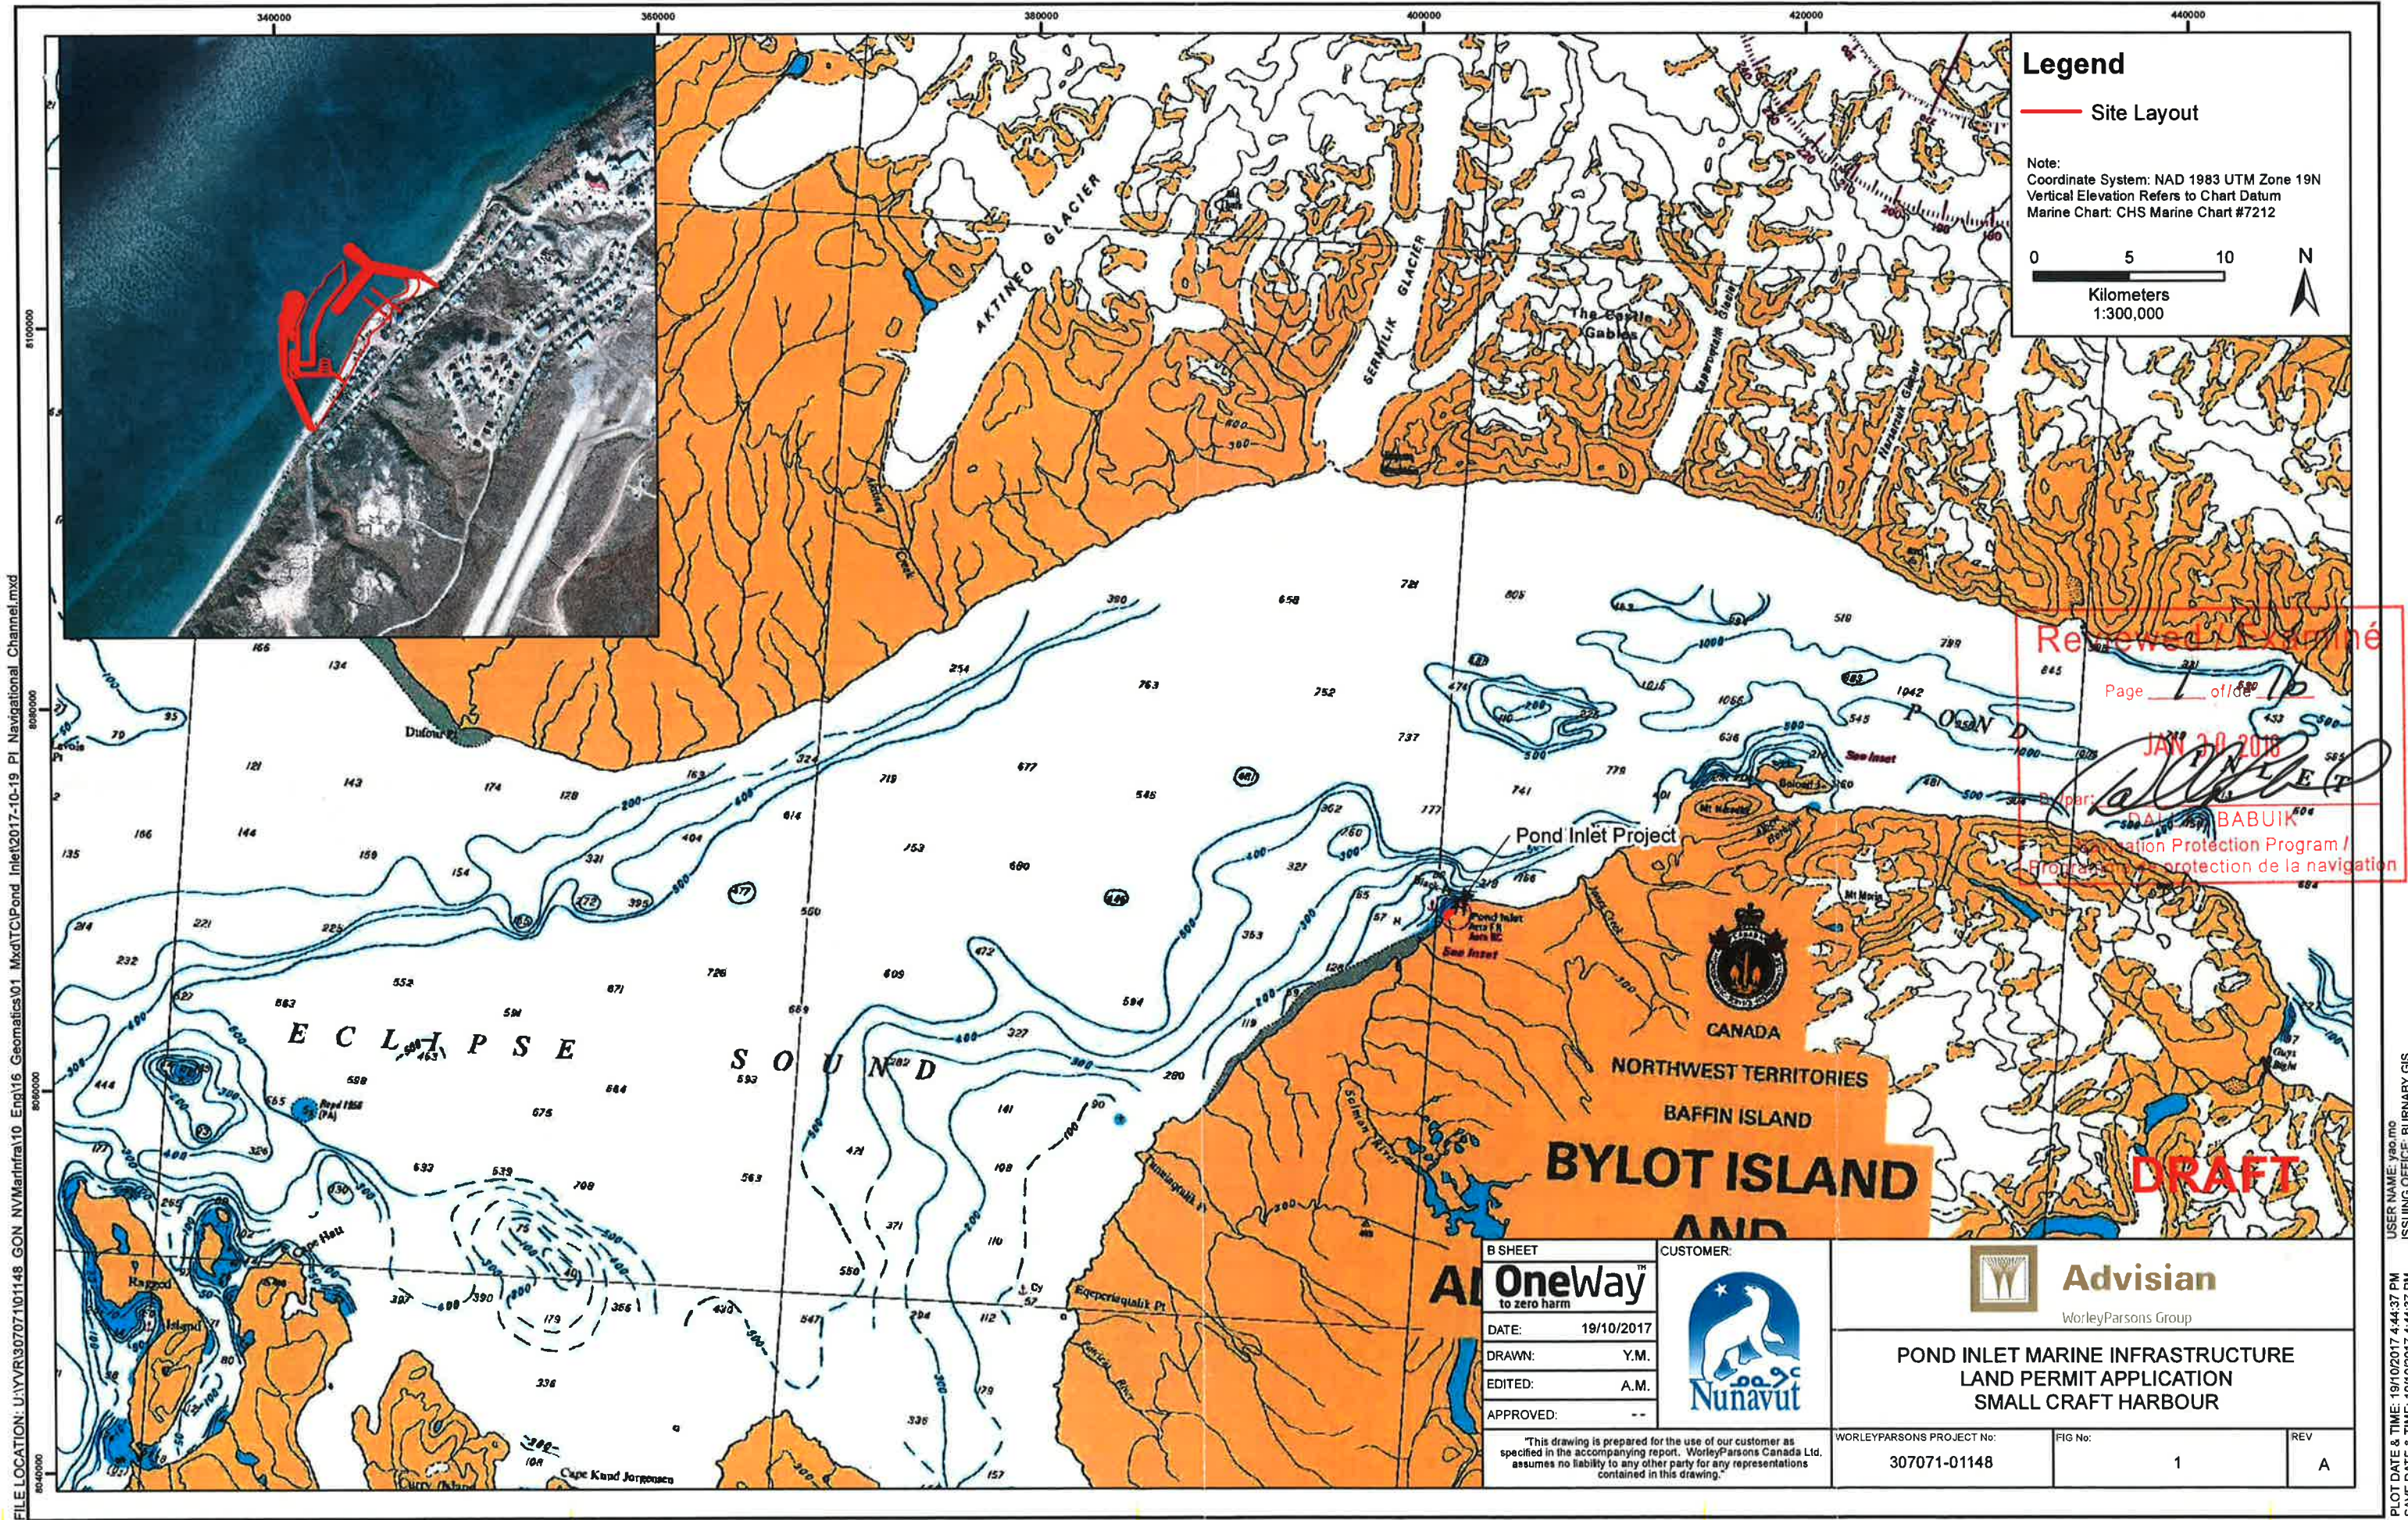

FILE LOCATION: \\WorleyParsons.com\CAData\YVR\30707101148 GON NVMarInfra10 Eng116 Geomatics\01 Mxd\TC\Pond Inlet\2017-10-19 PI Land Permit Application.mxd

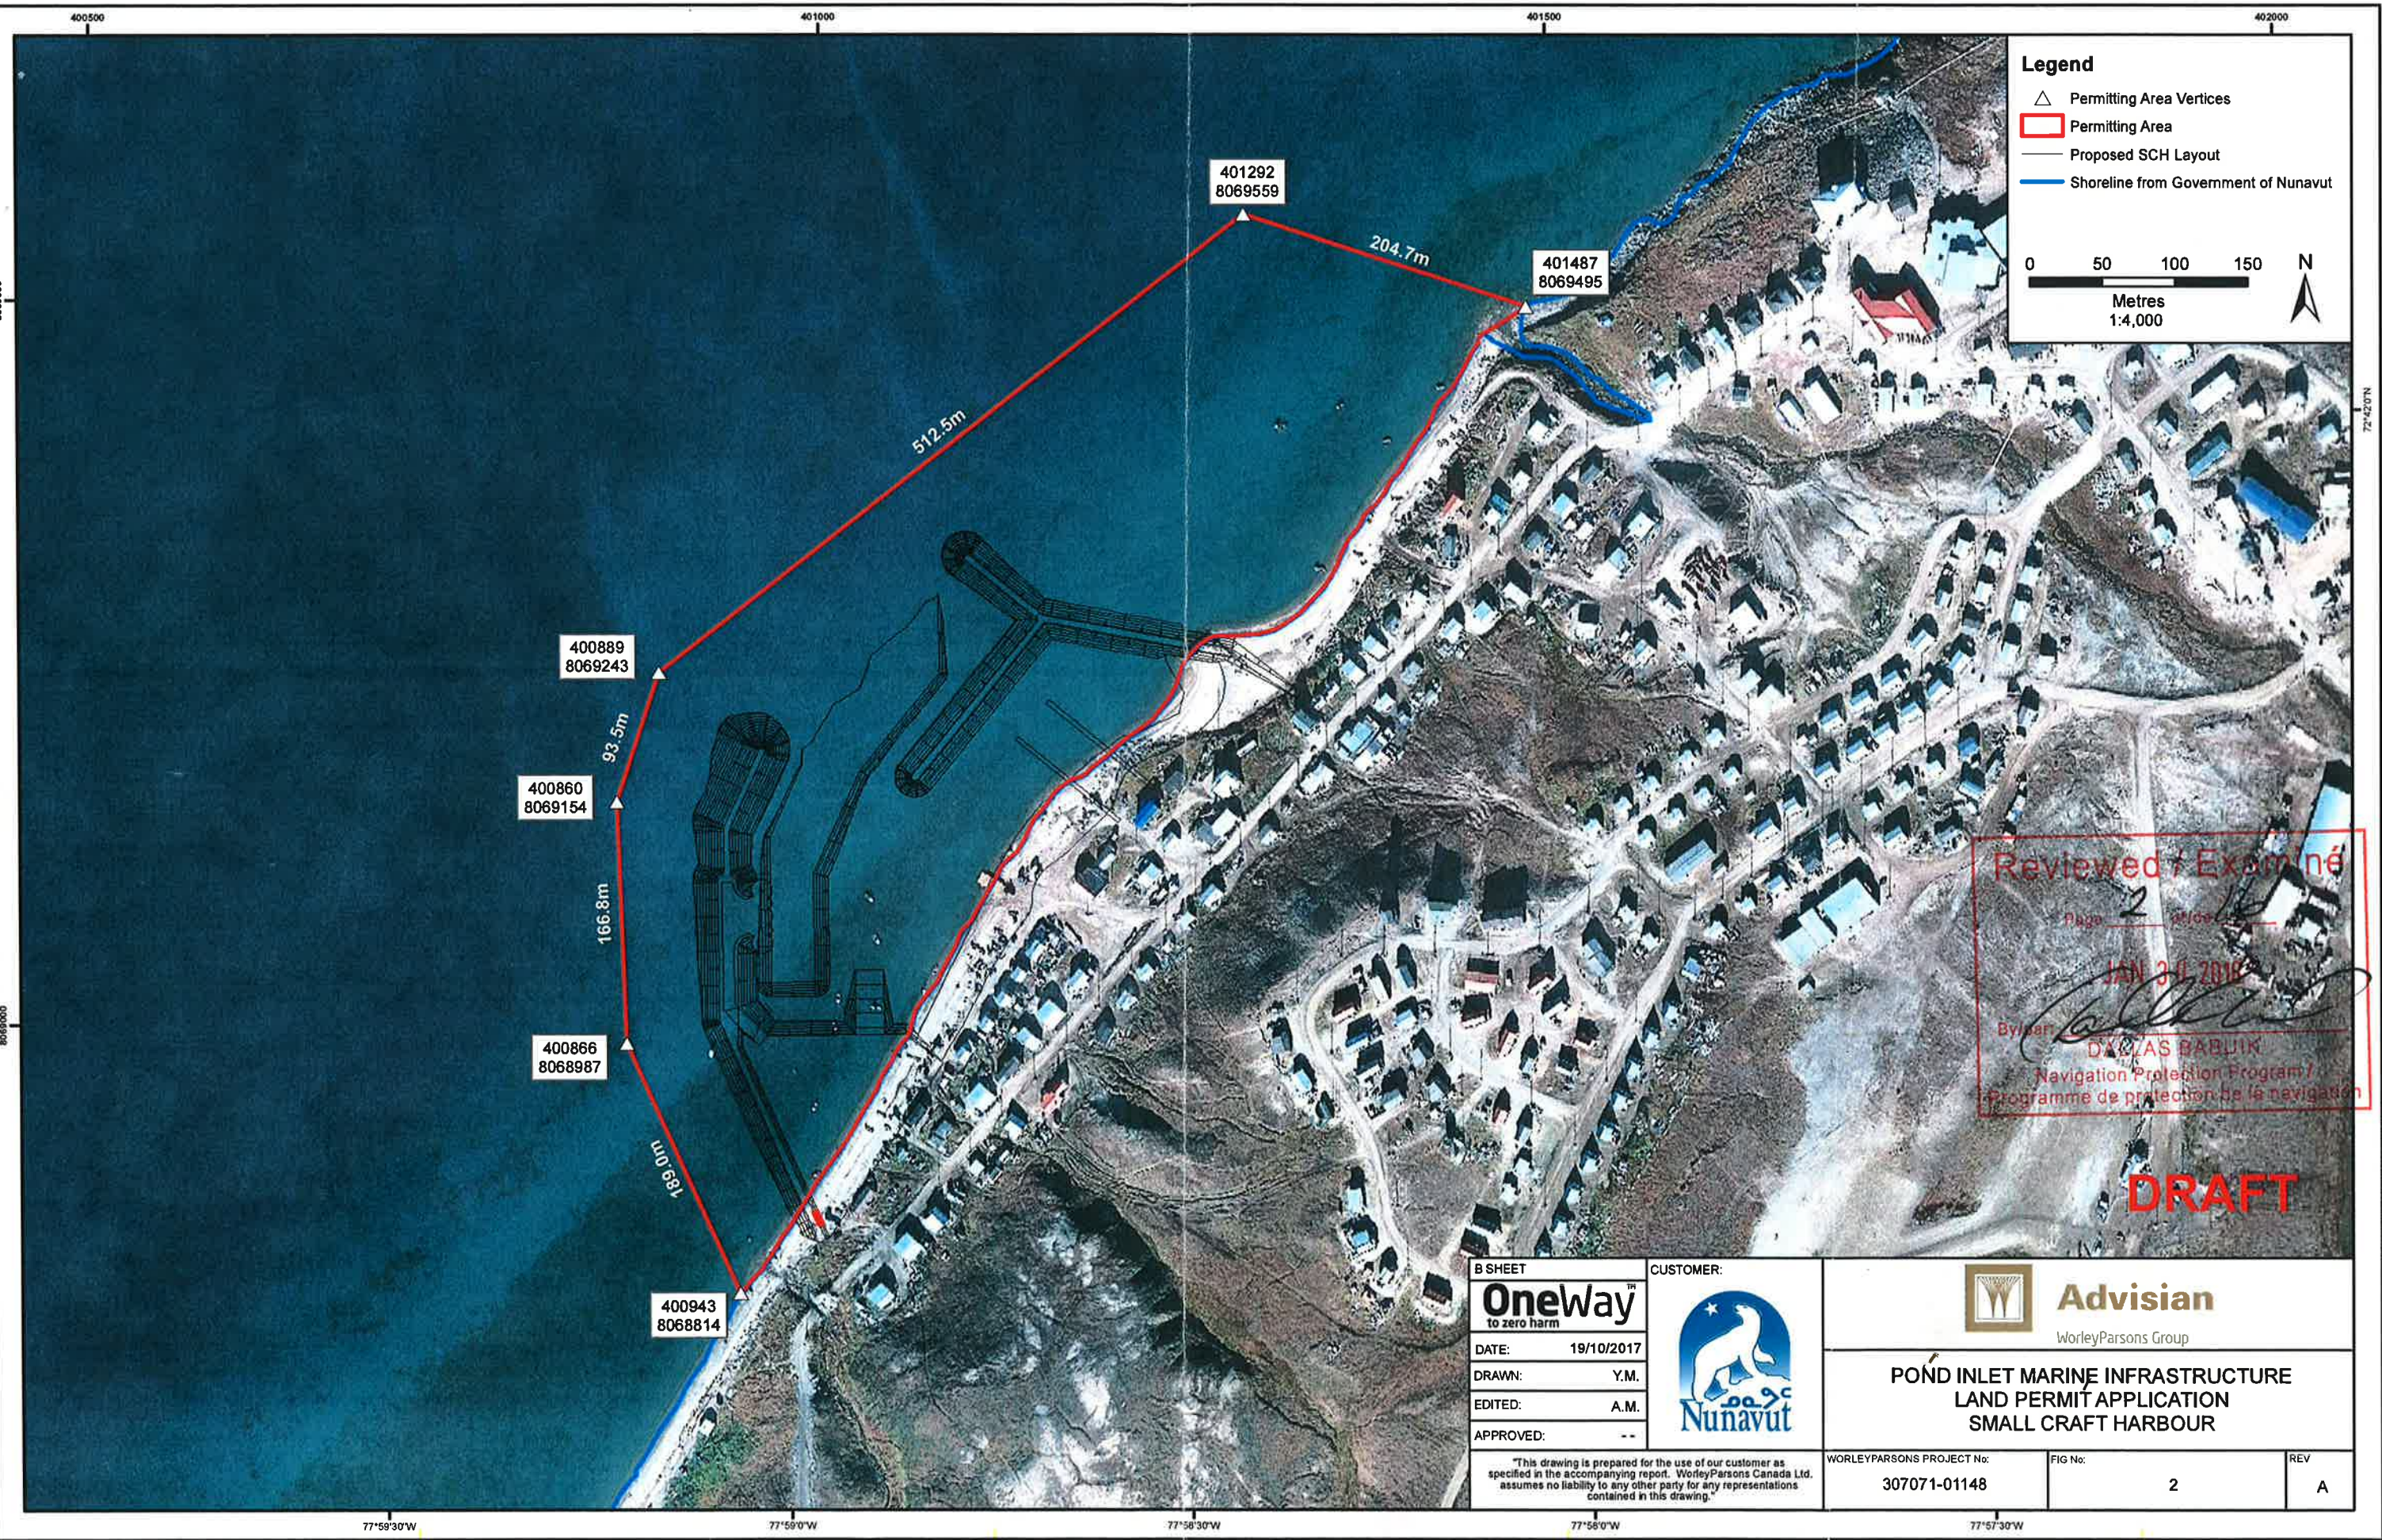


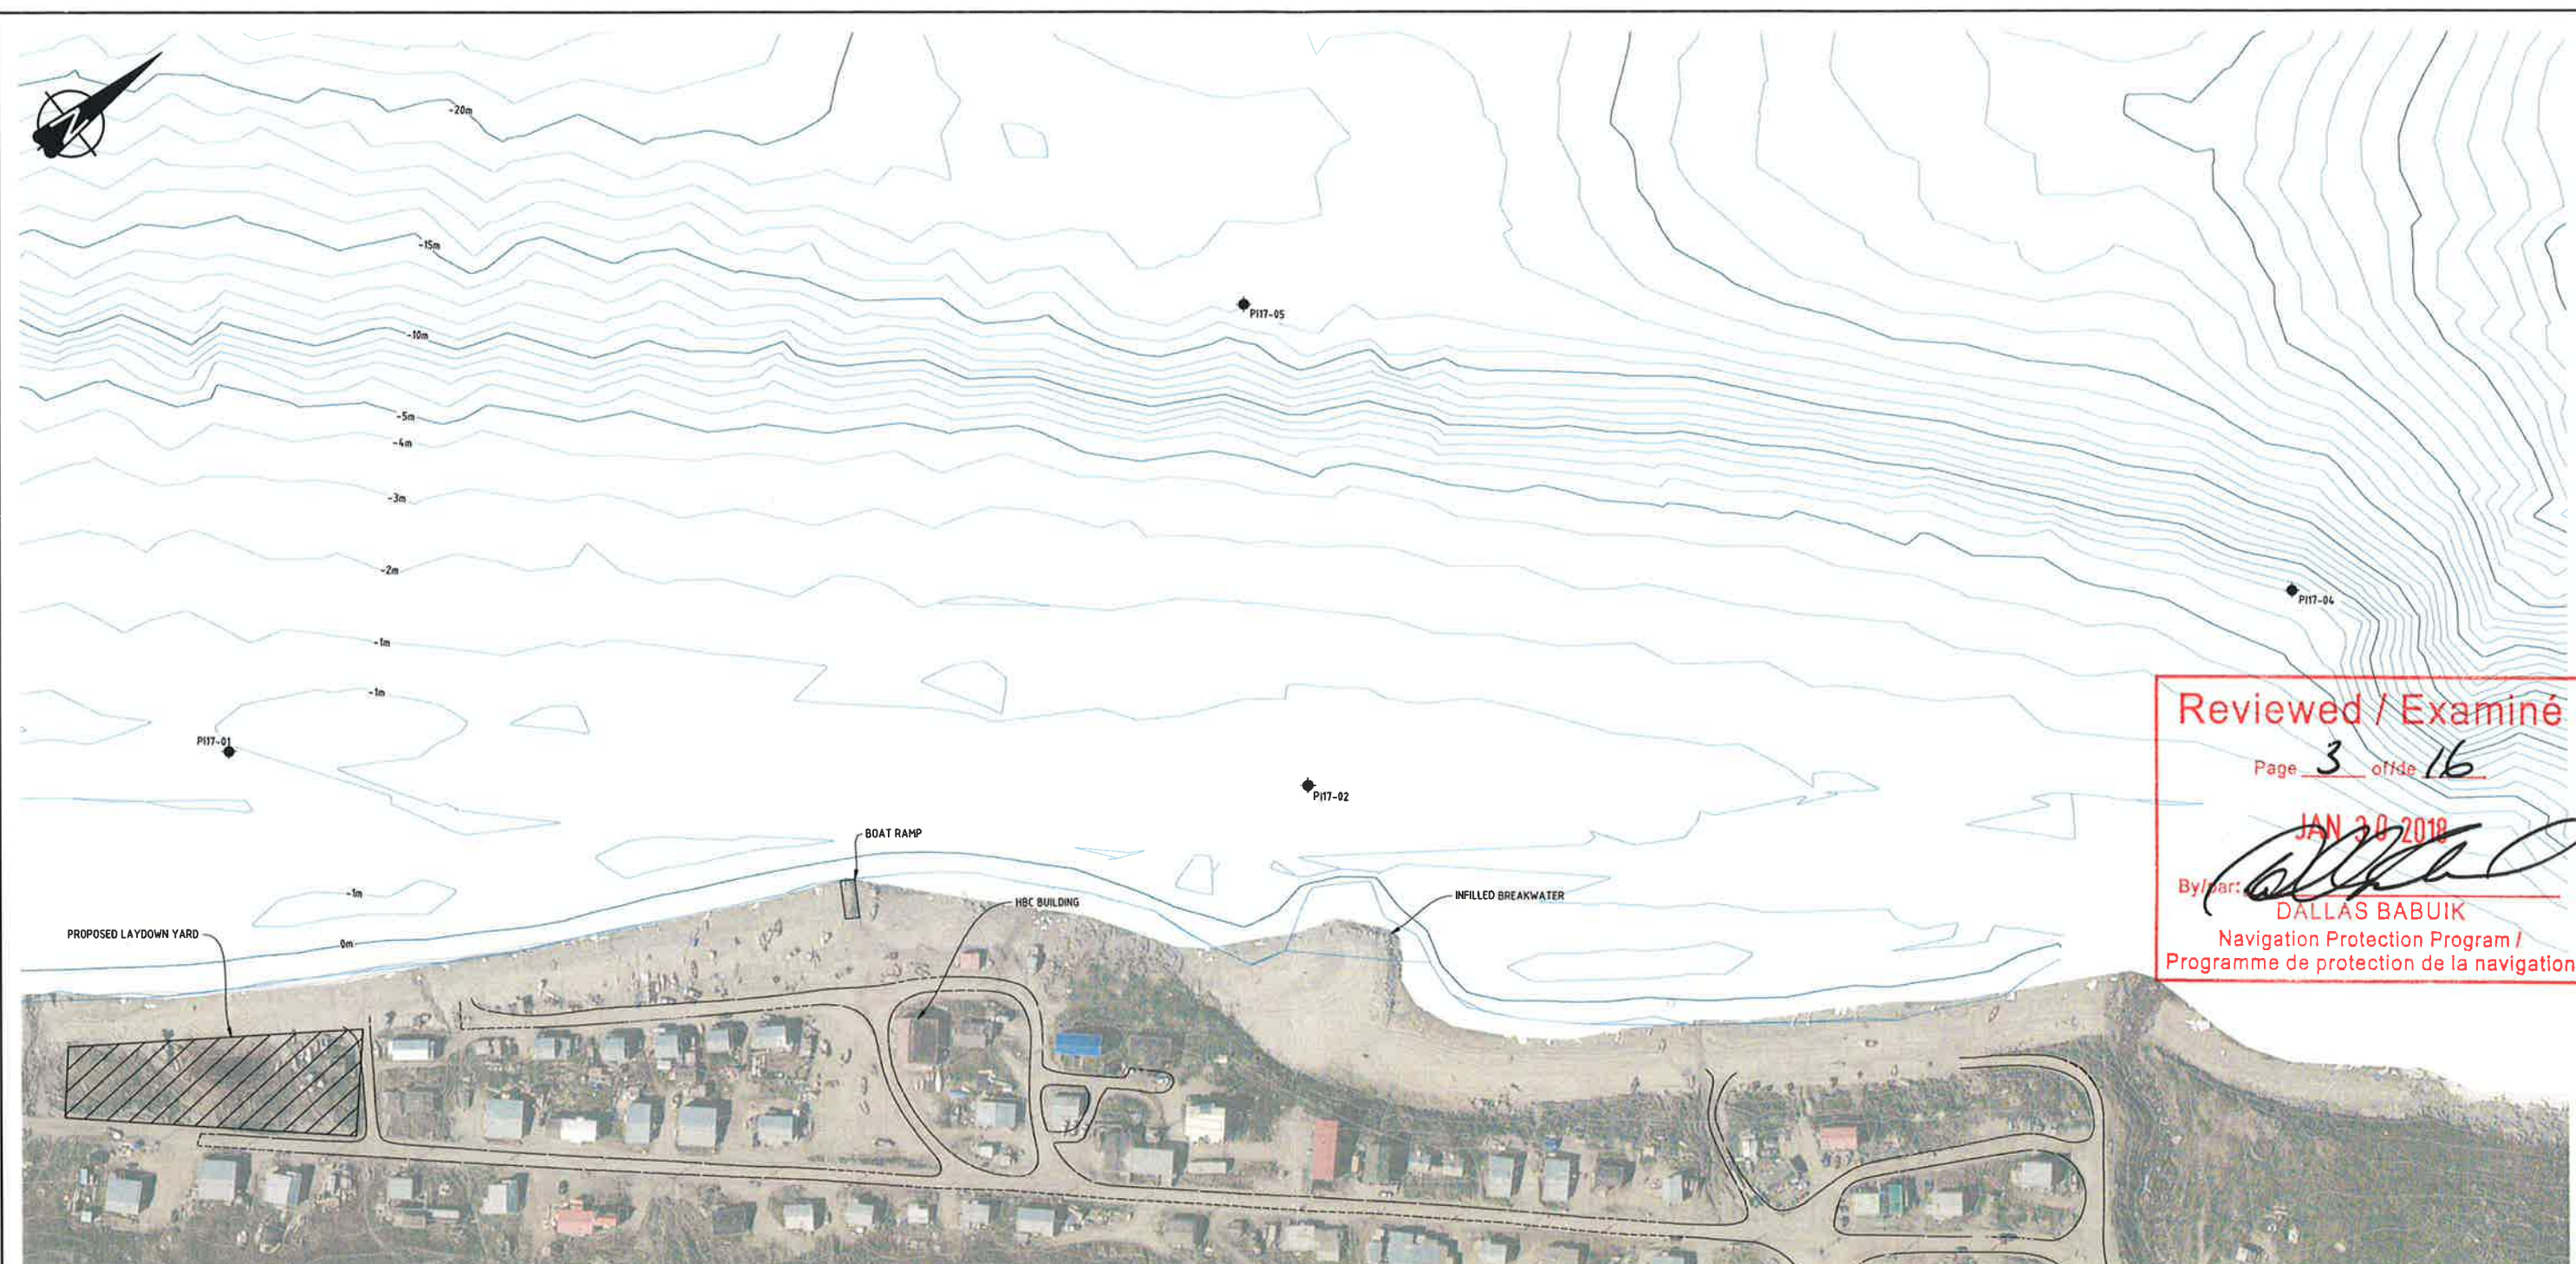

Reviewed / Examiné
Page 3 of 16
JAN 30 2018
By:
DALLAS BABUIK
Navigation Protection Program /
Programme de protection de la navigation



PLAN
1:1250

PRELIMINARY
DO NOT USE FOR CONSTRUCTION
Last Saved: Aug 10/17 7:05pm

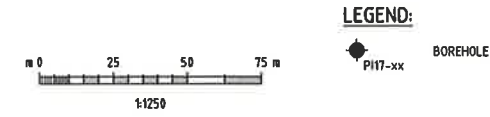

	</
--	--	----

LOCATION: USYYV30707101148_CON_NYHARINAVI_DRAWINGS_V1_1_AND_V02_MARINEPONDINLET_DWGPKG307071-01148-01-MA-DGA-4000.DWG
USER NAME: bramasado
PLOT DATE & TIME: 10/6/2017 11:02:56 PM
SAVE DATE & TIME: 10/6/2017 10:51:11 PM

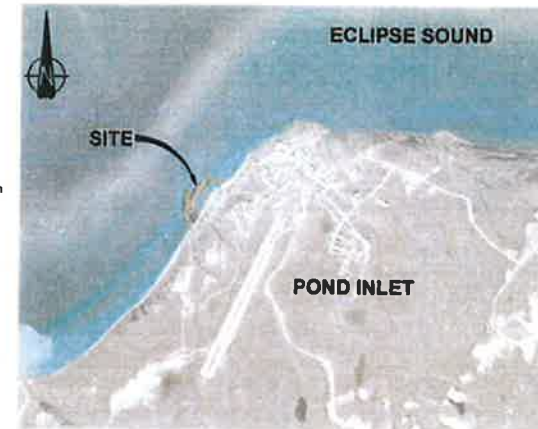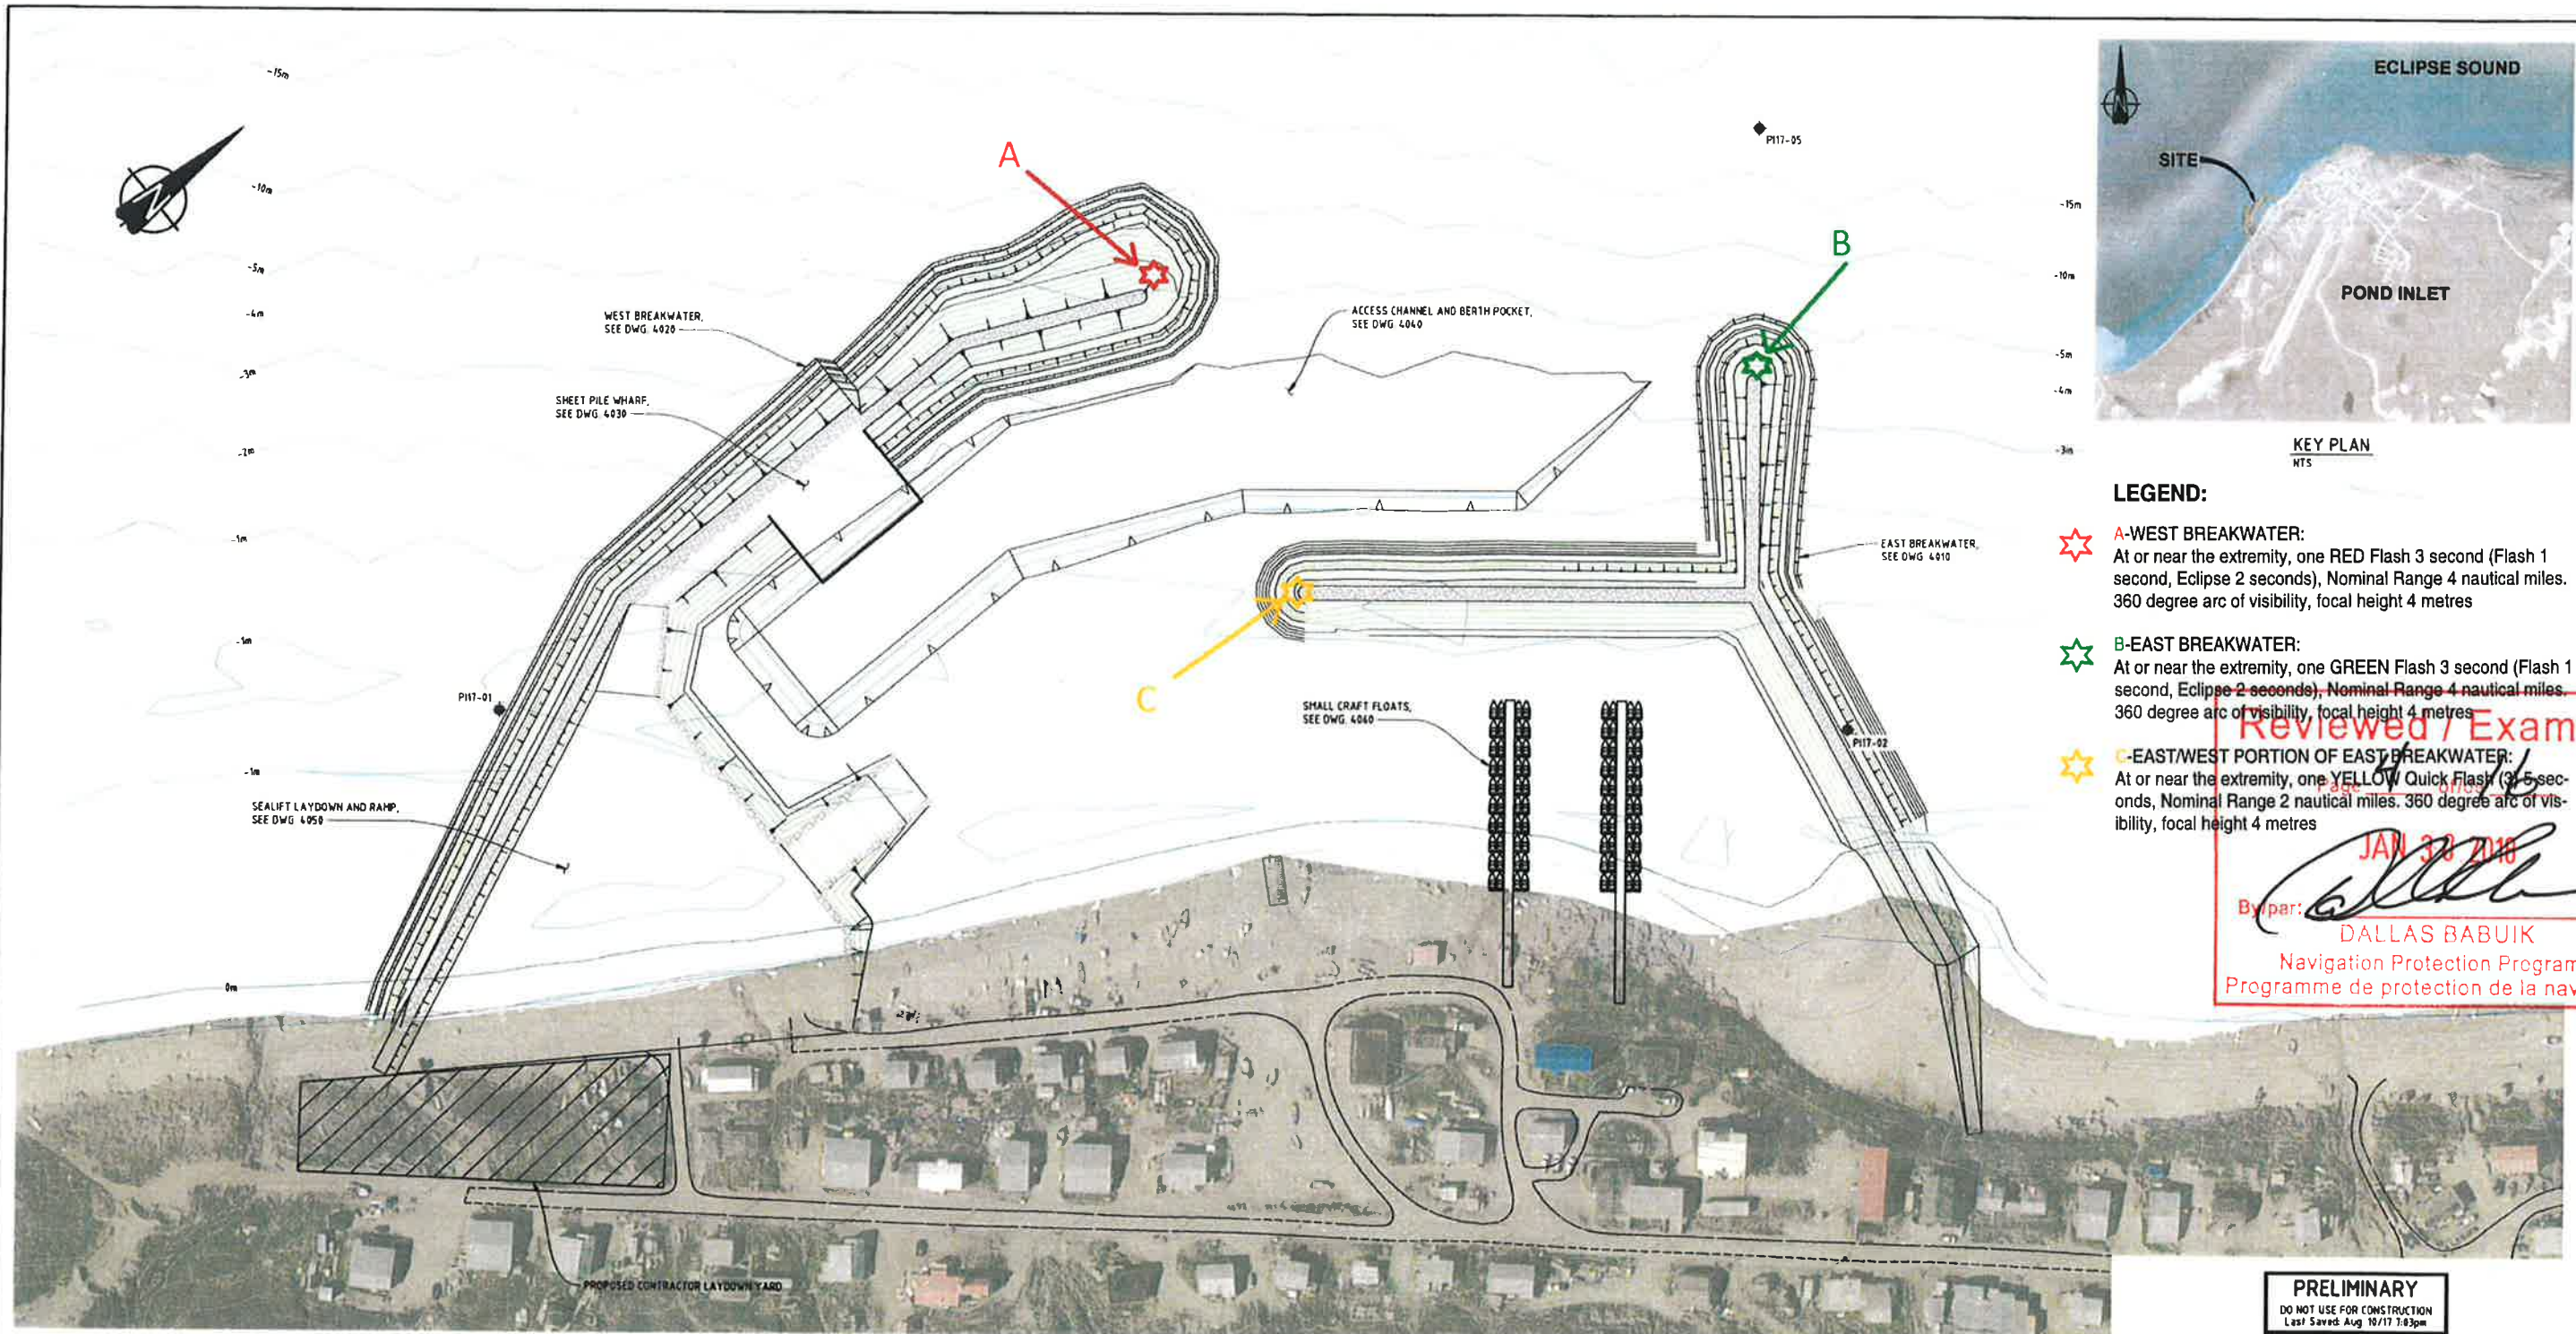

KEY PLAN
NTS

LEGEND:

- A-WEST BREAKWATER:
At or near the extremity, one RED Flash 3 second (Flash 1 second, Eclipse 2 seconds), Nominal Range 4 nautical miles. 360 degree arc of visibility, focal height 4 metres
- B-EAST BREAKWATER:
At or near the extremity, one GREEN Flash 3 second (Flash 1 second, Eclipse 2 seconds), Nominal Range 4 nautical miles. 360 degree arc of visibility, focal height 4 metres
- C-EAST/WEST PORTION OF EAST BREAKWATER:
At or near the extremity, one YELLOW Quick Flash (3-5 seconds, Nominal Range 2 nautical miles. 360 degree arc of visibility, focal height 4 metres

Reviewed / Examiné
JAN 30 2018
By:
DALLAS BABUIK
Navigation Protection Program
Programme de protection de la navigation

PRELIMINARY
DO NOT USE FOR CONSTRUCTION
Last Saved: Aug 10/17 7:03pm


PLAN
1:1000




NOTES:

- ELEVATION AND CONTOURS ARE IN METRES TO LOCAL CHART DATUM, UNLESS NOTED OTHERWISE

	</
--	--	----

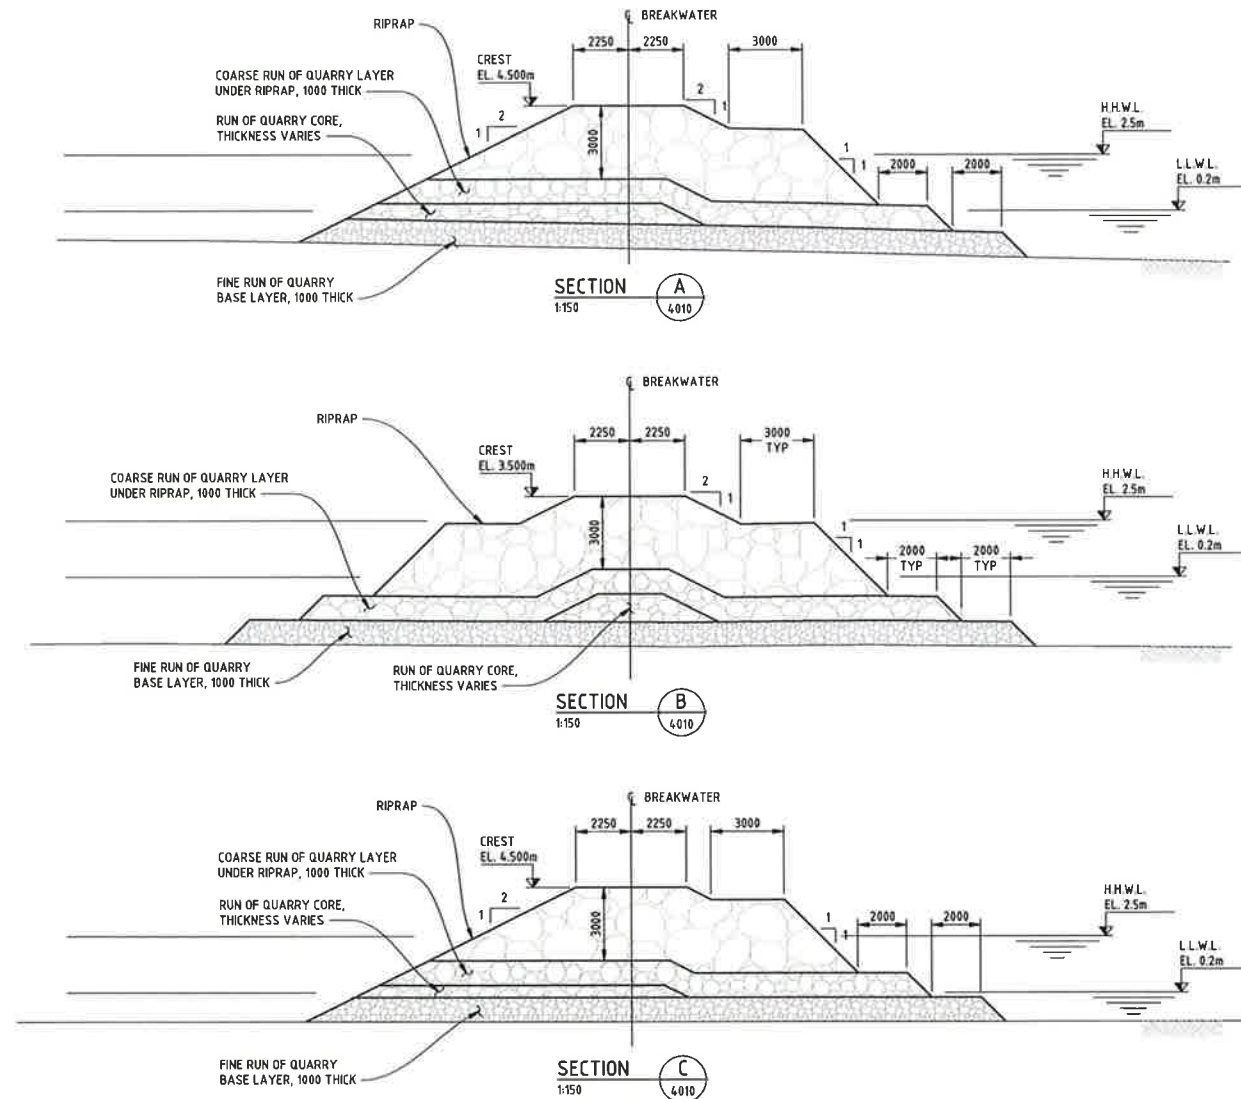


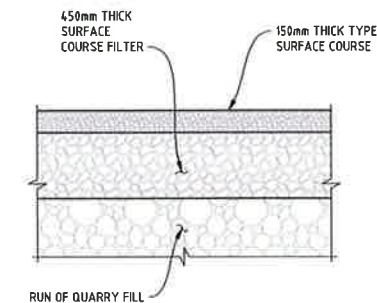
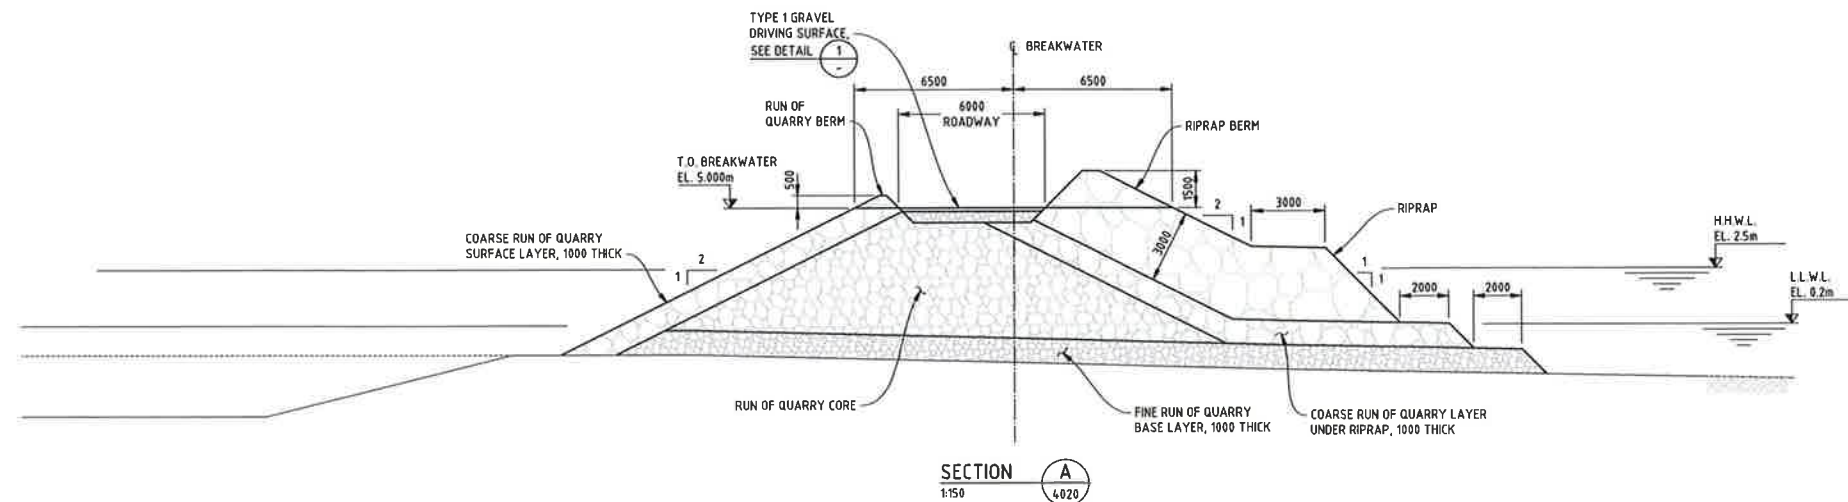
Reviewed / Examiné
Page 6 of 16
JAN 30 2018
By: DALLAS BABUIK
Navigation Protection Program /
Programme de protection de la navigation

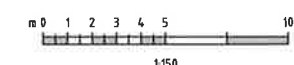


PRELIMINARY
DO NOT USE FOR CONSTRUCTION
Last Saved: Aug. 10/17 11:18am

NOTES:
1. ELEVATION AND CONTOURS ARE IN METRES TO LOCAL CHART DATUM, UNLESS NOTED OTHERWISE.

REV	DATE	REVISION DESCRIPTION	DRAWN	DRAFT CHK	DESIGNED	ENG CHK	APPROVED	CUSTOMER	REF DRAWING No	REFERENCE DRAWING TITLE	D SHEET	SCALE	SHOWN	ENGINEERING AND PERMIT STAMPS (As Required)	CUSTOMER	DRG No	REV
A	10-AUG-17	ISSUED FOR 60% REVIEW (DESIGN DEVELOPMENT)	JLC	-	RJC	-	HGK	-			307071-01148				 Building Nunavut Together Nunavut iluqungingniq Bâtir le Nunavut ensemble	307071-01148-01-MA-DGA-4011	A



DETAIL 1
125

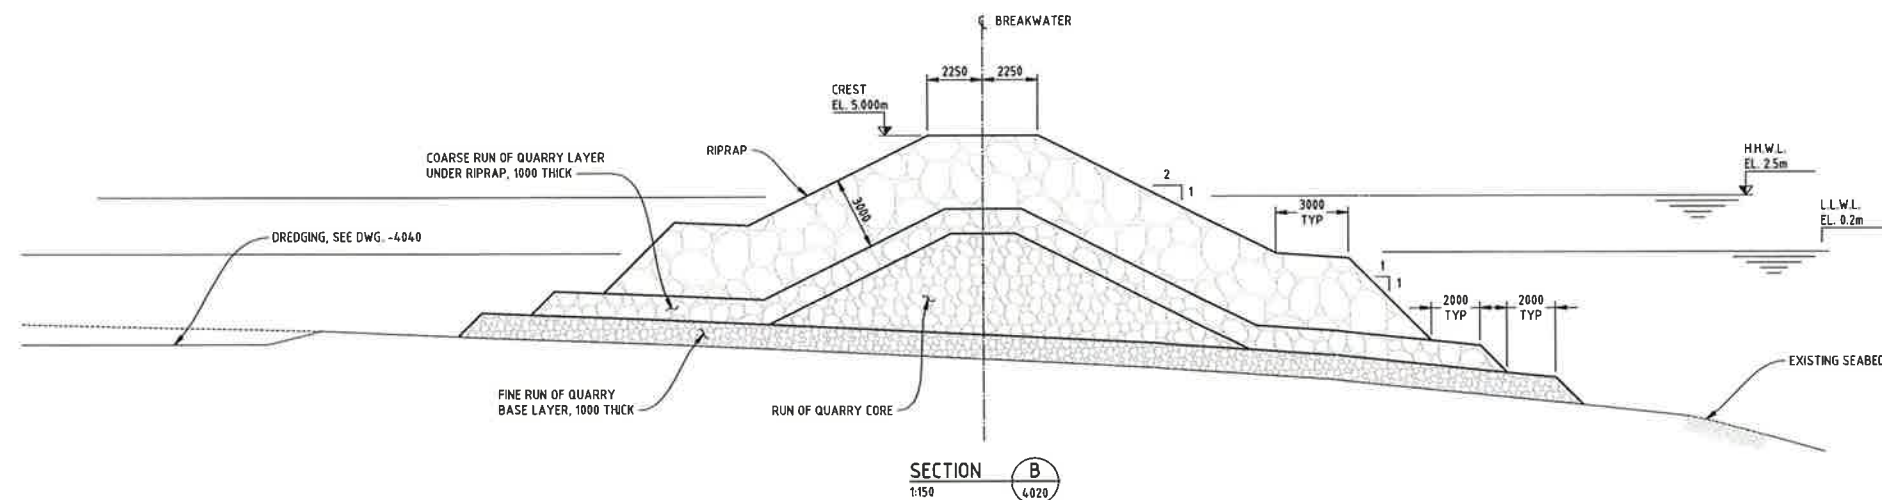


Reviewed / Examiné

Page 8 of 16

JAN 30 2018

By: *[Signature]*
DALLAS BABUIK
Navigation Protection Program /
Programme de protection de la navigation




PRELIMINARY
DO NOT USE FOR CONSTRUCTION
Last Saved: Aug. 10/17 11:20am

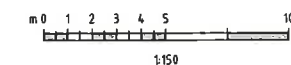

NOTES:

- ELEVATION AND CONTOURS ARE IN METRES TO LOCAL CHART DATUM, UNLESS NOTED OTHERWISE.

	</
--	--	----

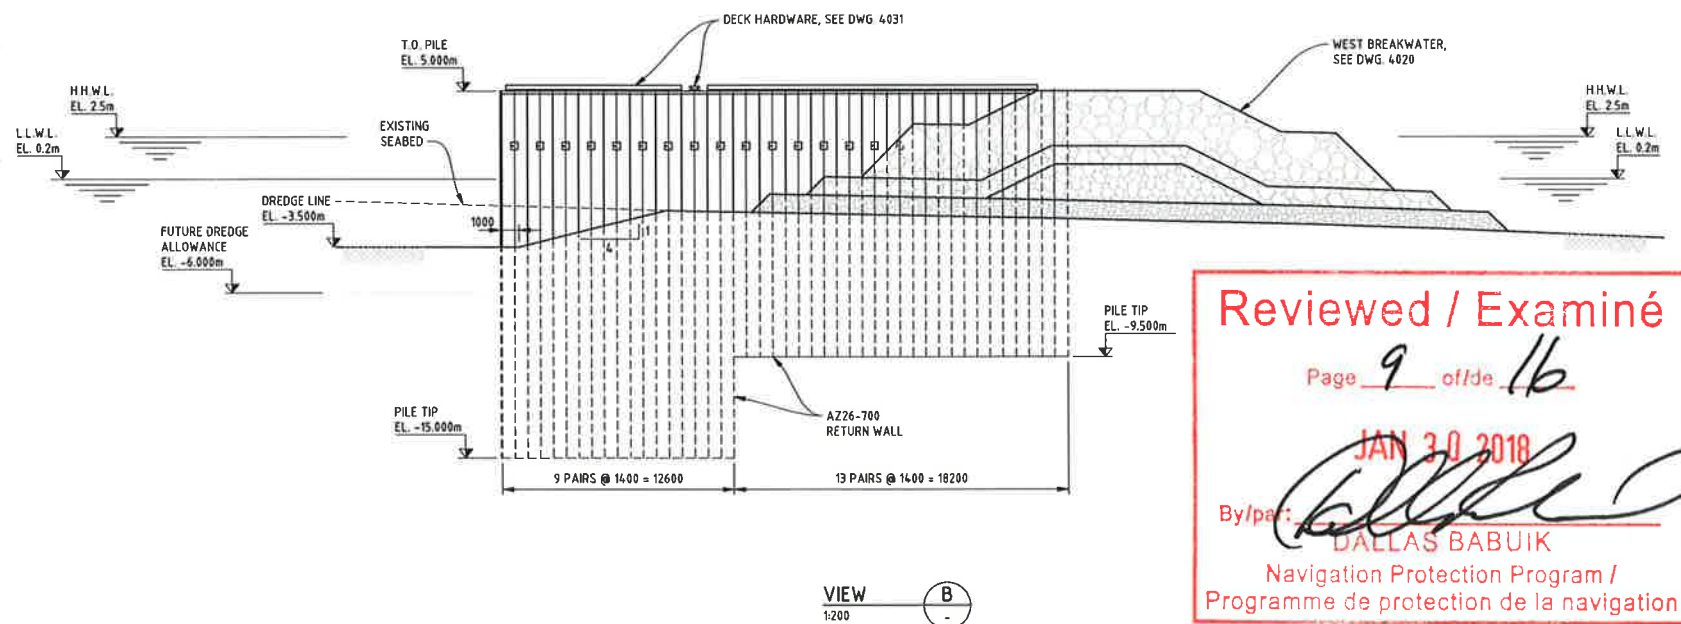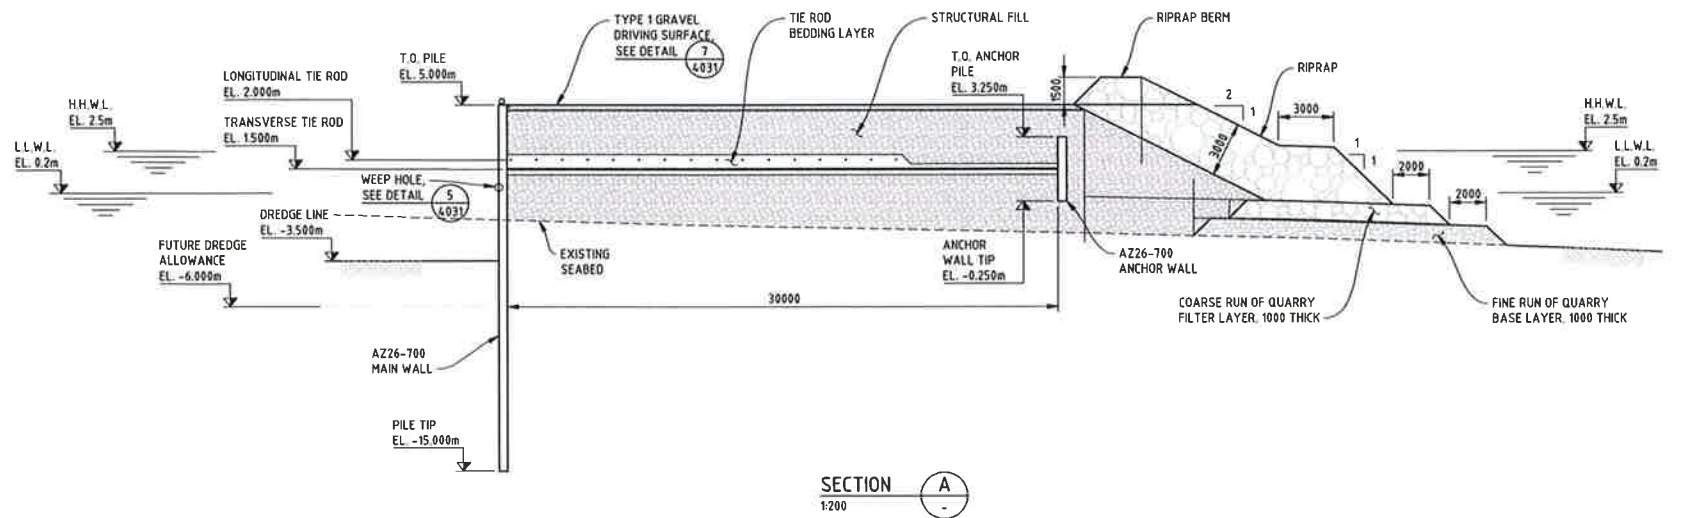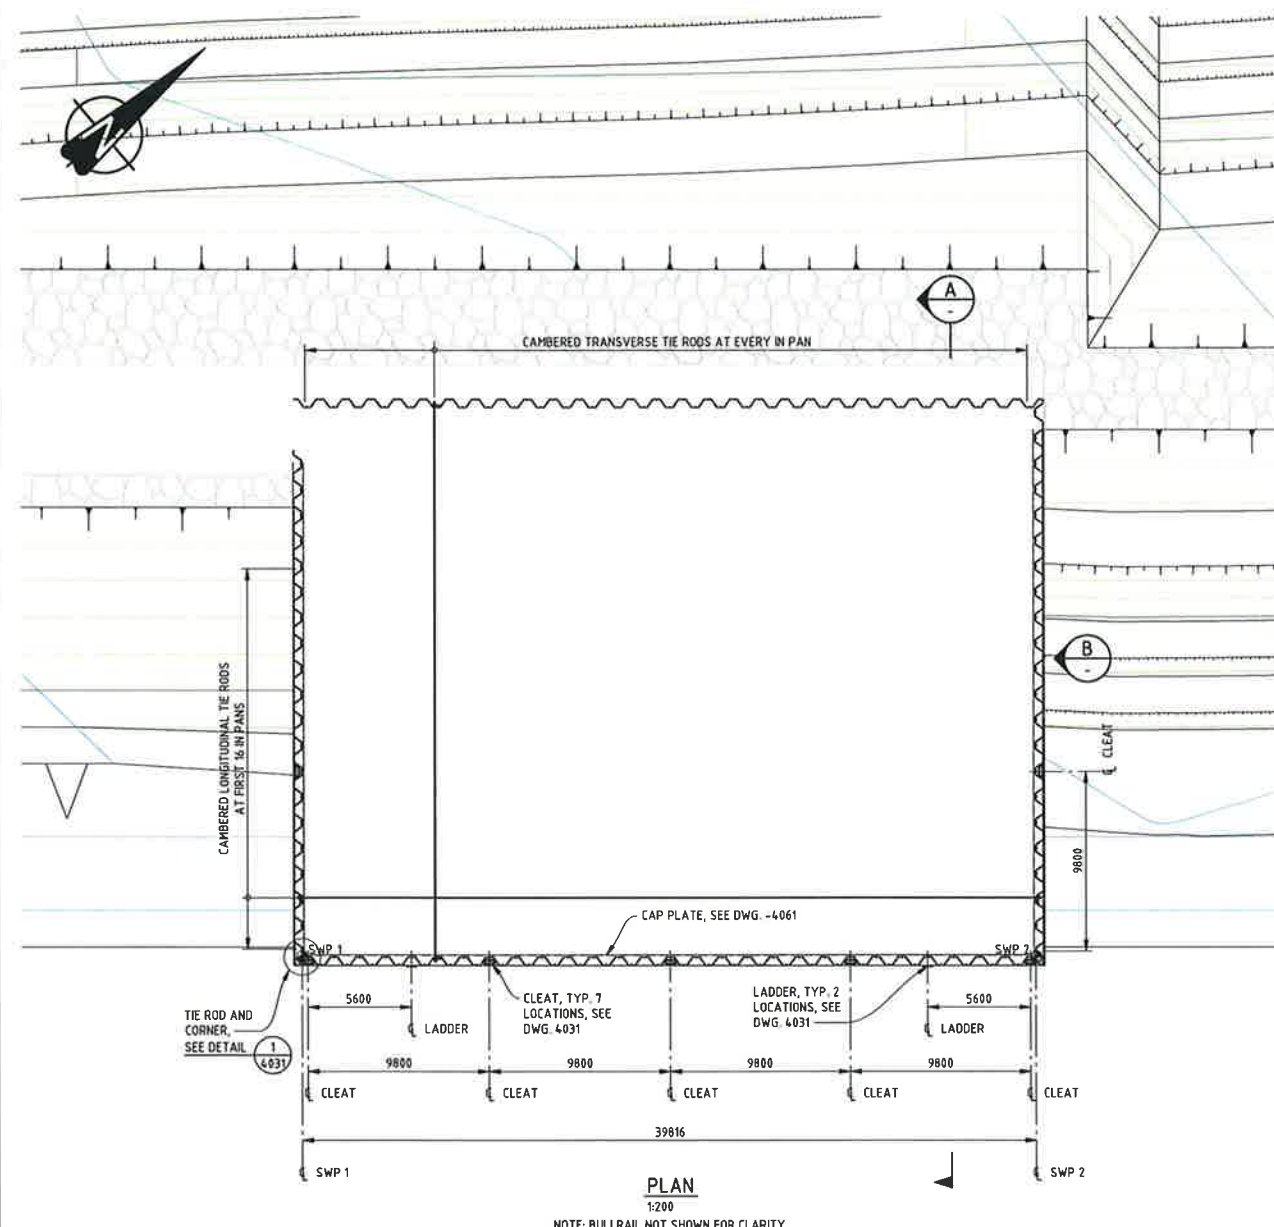


Reviewed / Examiné
 Page 9 of 16
 JAN 30 2018
 By/pa: DALLAS BABUIK
 Navigation Protection Program /
 Programme de protection de la navigation

PRELIMINARY
 DO NOT USE FOR CONSTRUCTION
 Last Saved: Aug. 10/17 11:47pm


NOTES:
 1. ELEVATION AND CONTOURS ARE IN METRES TO LOCAL CHART DATUM, UNLESS NOTED OTHERWISE.

REV	DATE	REVISION DESCRIPTION	DRAWN	DRAFT CHK	DESIGNED	ENG CHK	APPROVED	CUSTOMER	REF DRAWING No	REFERENCE DRAWING TITLE	D SHEET	SCALE	SHOWN	ENGINEERING AND PERMIT STAMPS (As Required)	CUSTOMER	DRG No	REV
A	10-AUG-17	ISSUED FOR 60% REVIEW (DESIGN DEVELOPMENT)	JLC	-	RJC	-	HGK	-			307071-01148					307071-01148-01-MA-DGA-4030	A


LOCATION: UUYW307071-01148-01-MA-DGA-4030.DWG
 USER NAME: robart.compton
 PLOT DATE & TIME: 10/8/2017 11:47:24 PM
 SAVE DATE & TIME: 10/8/2017 11:47:21 PM

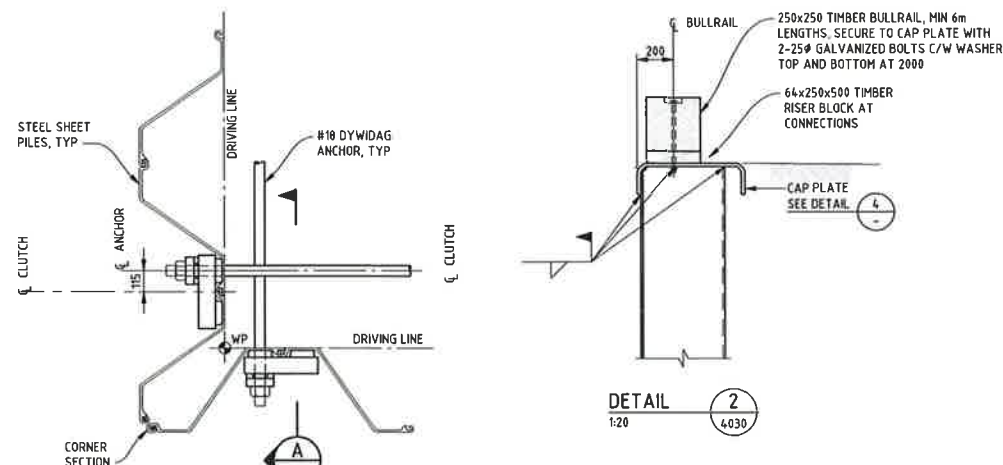


DETAIL 1
1:20

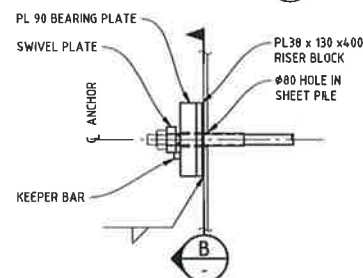


SECTION A
1:20

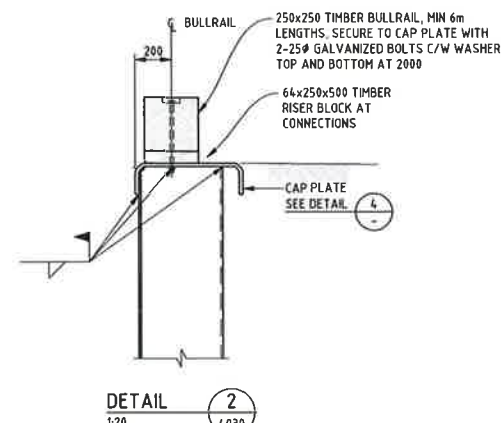


DETAIL 2
1:20

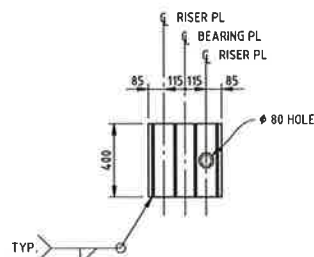

SECTION B
1:20

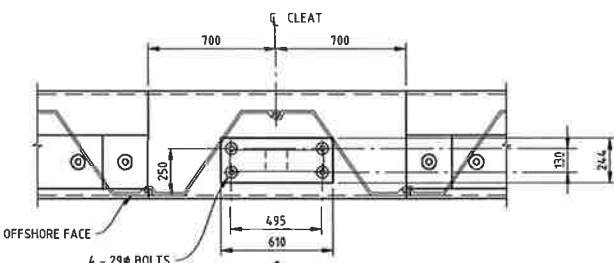


DETAIL 6
1:20

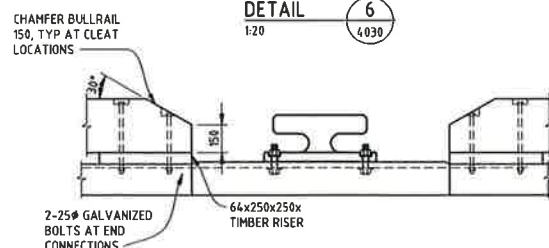


DETAIL 3
1:10

VIEW D
1:20
NOTE:
SHEET PILE BULKHEAD WALL
NOT SHOWN FOR CLARITY

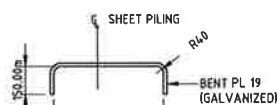


CAP PLATE - TYPICAL
NOTE: MITRE 45° AT SHEET PILE CORNERS.
WELD PLATES AT ALL SPICE LOCATIONS.

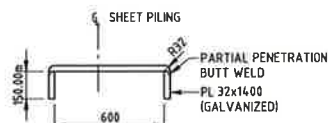


CAP PLATE - CLEAT LOCATIONS x1400 LONG
(7 TOTAL)
NOTE: CENTRE AT CLEATS

DETAIL 4
1:20

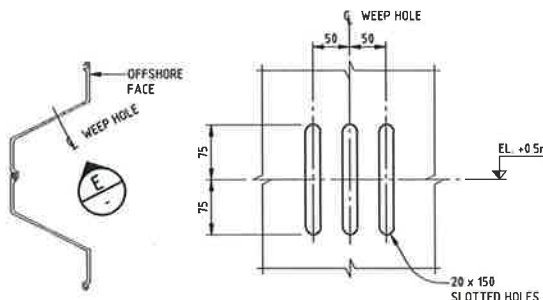


DETAIL 5 WEEP HOLES
1:5


NOTE:
SETS OF WEEP HOLES, ONE SET EVERY IN-PAN.

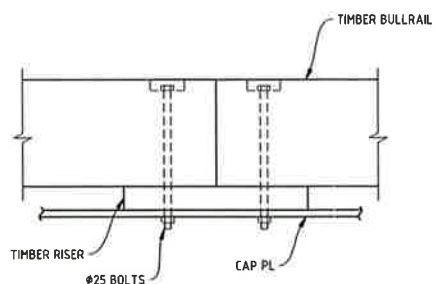


DETAIL 3 TYPICAL CONNECTION BETWEEN
TWO BULLRAIL TIMBERS
1:10

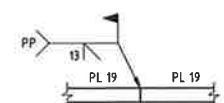


JOINT IN NORMAL CAP PLATE
1:5

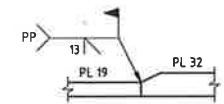

JOINT AT THICKENED CAP PLATE
1:5

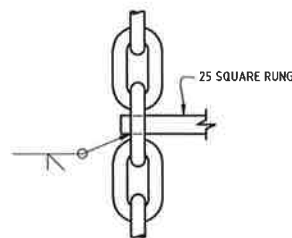


DETAIL 7
1:5

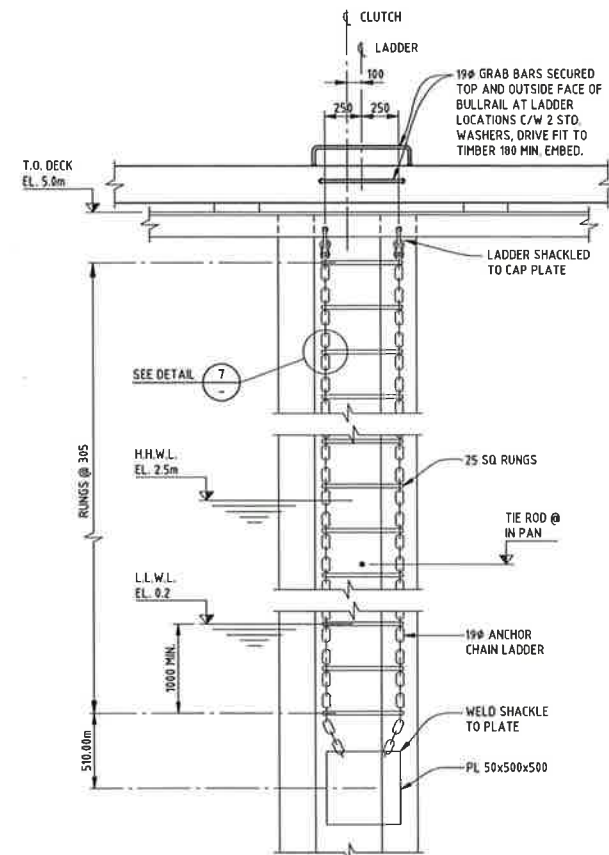

LADDER DETAIL
1:25

NOTE: ENTIRE LADDER ASSEMBLY
TO BE HOT DIP GALVANIZED.

CONTRACTOR IS RESPONSIBLE FOR FIT
COMPATIBILITY OF ALL CHAINS, FITTINGS
AND METAL FABRICATIONS.

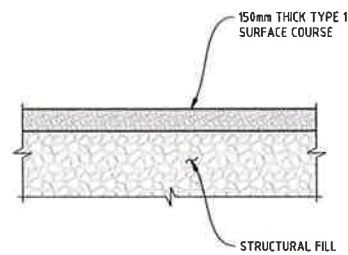

DETAIL 7
1:25

Reviewed / Examiné

Page 10 of 16

JAN 30 2018

By/pa: DALLAS BABUIK


Navigation Protection Program /
Programme de protection de la navigation

PRELIMINARY

DO NOT USE FOR CONSTRUCTION
Last Saved: Aug. 10/17 11:50pm

REV	DATE	REVISION DESCRIPTION	DRAWN	DRAFT CHK	DESIGNED	ENG CHK	APPROVED	CUSTOMER	REF DRAWING No	REFERENCE DRAWING TITLE	D SHEET	SCALE	SHOWN	ENGINEERING AND PERMIT STAMPS (As Required)	CUSTOMER	DRG No	REV
A	10-AUG-17	ISSUED FOR 60% REVIEW (DESIGN DEVELOPMENT)	JLC	-	RJC	-	HGK	-	-	-	307071-01148	1:10	1:10	307071-01148-01-MA-DGA-4031	Worleyparsons Canada Services Ltd. and Worleyparsons Canada Services Ltd. assumes no liability to any other party for any representations contained in this drawing.	307071-01148-01-MA-DGA-4031	A


LOC: 307071-01148-01-MA-DGA-4031.DWG USER NAME: robert.compton PLOT DATE & TIME: 10/8/2017 11:50:43 PM SAVE DATE & TIME: 10/8/2017 11:50:29 PM

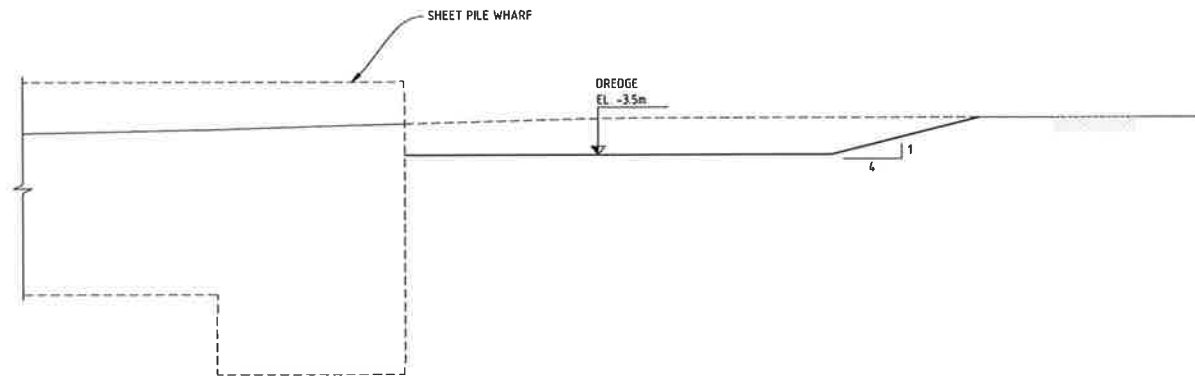

SECTION A
1:250

Reviewed / Examiné
Page 12 of 16
JAN 30 2018
By/pe: DALLAS BABUIK
Navigation Protection Program /
Programme de protection de la navigation






PRELIMINARY
DO NOT USE FOR CONSTRUCTION
Last Saved: Aug 10/17 11:26am

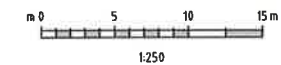


NOTES:
1. ELEVATION AND CONTOURS ARE IN METRES TO LOCAL CHART DATUM, UNLESS NOTED OTHERWISE.

										0 SHEET	SCALE	SHOWN	ENGINEERING AND PERMIT STAMPS (As Required)				CUSTOMER		POND INLET MARINE INFRASTRUCTURE DREDGE SECTIONS	
										Oneway							Nunavut Building Nunavut Together Nunavutluqatigiingniq Bâitir le Nunavut ensemble		Advisian WorleyParsons Group	
										WORLEYPARSONS PROJECT No							This drawing is prepared for the use of the contractual customer of WorleyParsons Canada Services Ltd. and WorleyParsons Canada Services Ltd. assumes no liability to any other party for any representations contained in this drawing.		DRG No 307071-01148-01-MA-DGA-4041	
REV	DATE	REVISION DESCRIPTION			DRAWN	DRAFT CHK	DESIGNED	ENG CHK	APPROVED	CUSTOMER	REF DRAWING No	REFERENCE DRAWING TITLE							A	
A	10-AUG-17	ISSUED FOR 60% REVIEW (DESIGN DEVELOPMENT)			JLC	-	RJC	-	HGK	-										

LOCATION: POND INLET MARINE INFRASTRUCTURE DREDGE SECTIONS
USER NAME: page.crompton
PLOT DATE & TIME: 10/8/2017 11:54:27 PM
SAVE DATE & TIME: 10/8/2017 11:26:33 AM

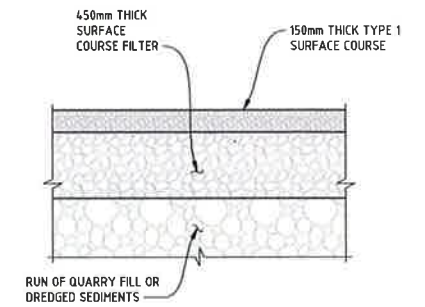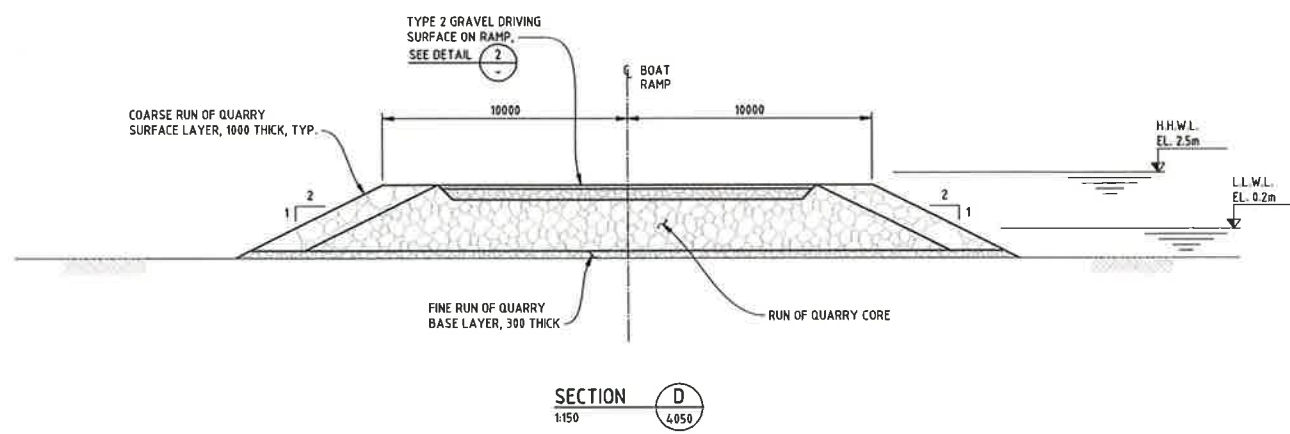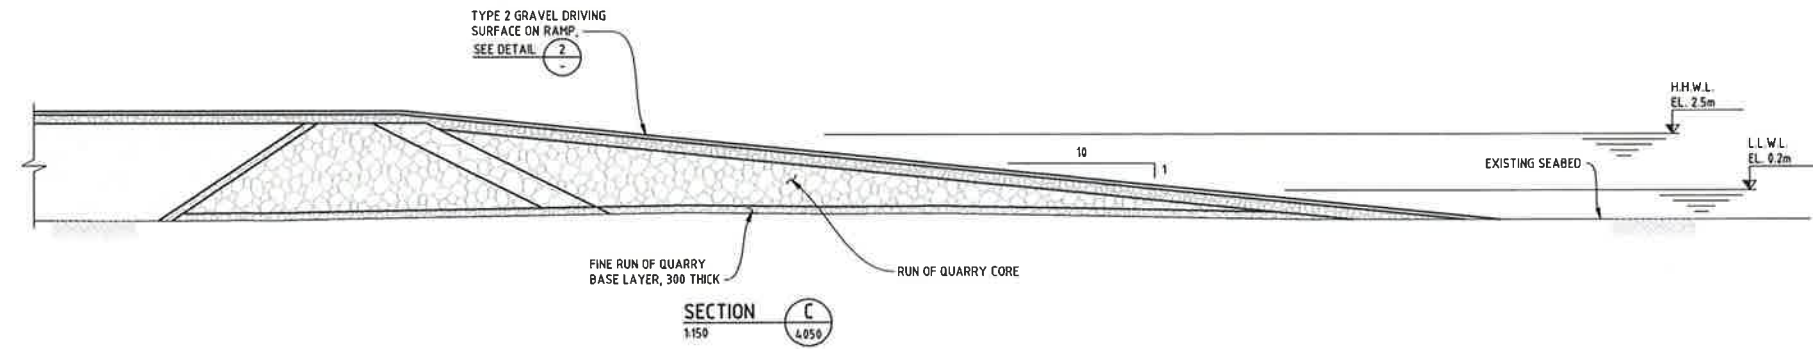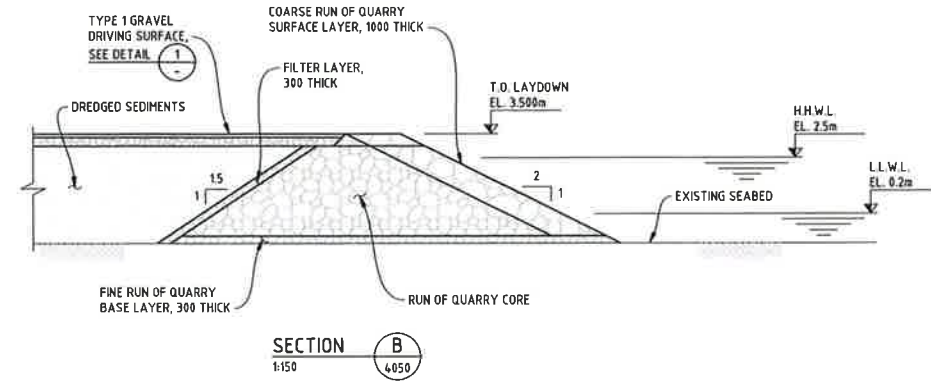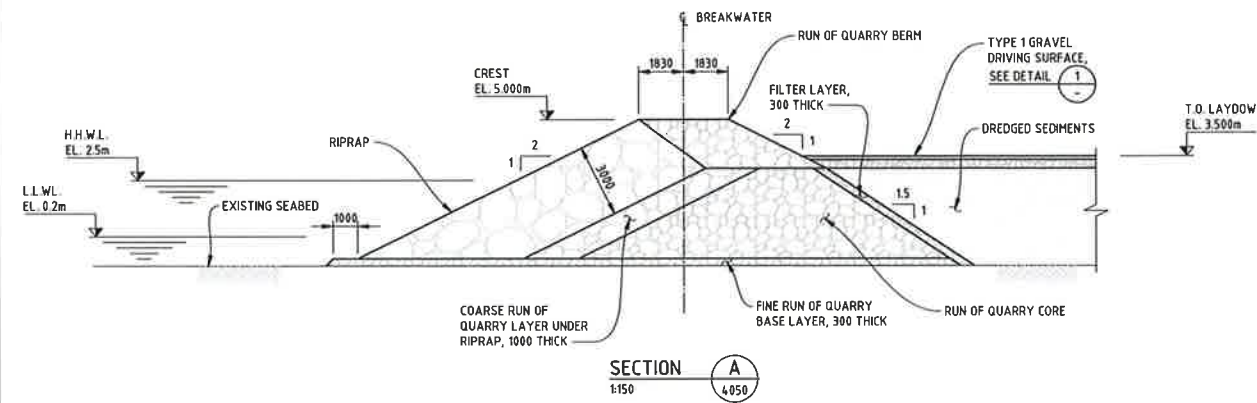


DETAIL 1
1:25

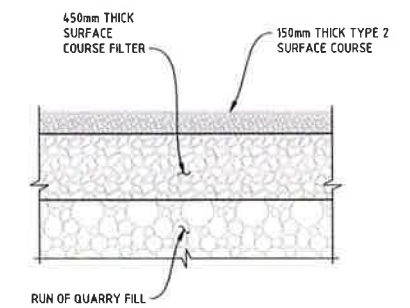

DETAIL 2
1:25

Reviewed / Examiné
 Page 14 of 16
 JAN 30 2018
 By: [Signature]
DALLAS BABUIK
 Navigation Protection Program /
 Programme de protection de la navigation


PRELIMINARY
 DO NOT USE FOR CONSTRUCTION
 Last Saved: Aug. 10/17 8:18am

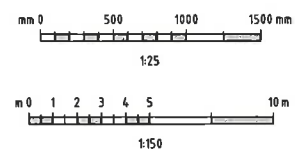

NOTES:
 1. ELEVATION AND CONTOURS ARE IN METRES TO LOCAL CHART DATUM, UNLESS NOTED OTHERWISE.

	</
--	--	----


LOCATION: UUYVR307071-01148-01-MA-DGA-4051 AND EX02_MARINEPONDINLET_DRAWINGS15_1 AND EX02_MARINEPONDINLET_DRAWINGS15_1 TO 4051.DWG
 USER NAME: paige.crompton
 PLOT DATE & TIME: 11/2/2017 12:05:44 AM
 SAVE DATE & TIME: 10/9/2017 8:08:28 AM

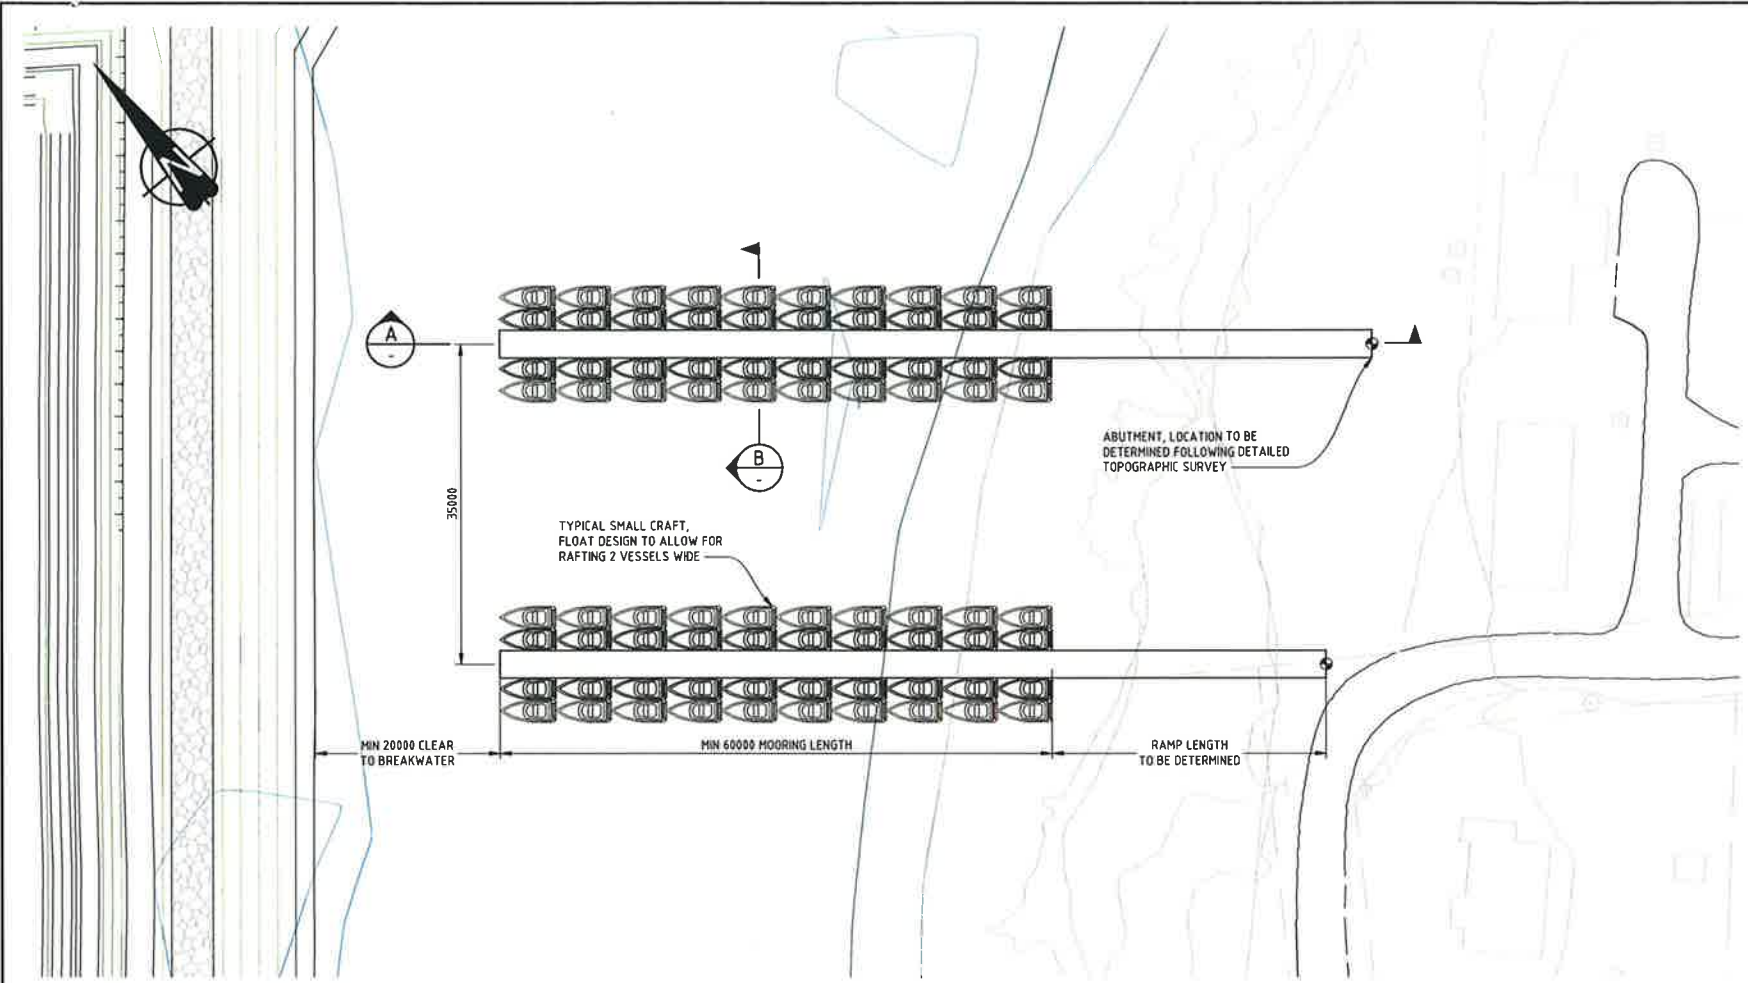

PLAN
1:400

NOTE: FINAL LAYOUT OF FLOATS TO BE COMPLETED IN CONJUNCTION WITH THE CONTRACTOR FOLLOWING COMPLETION OF THE DETAILED TOPOGRAPHIC AND BATHYMETRIC PRE-CONSTRUCTION SURVEYS.

Reviewed / Examiné
Page 15 of 16
JAN 10 2018
By: [Signature]
DALLAS BABUIK
Navigation Protection Program /
Programme de protection de la navigation

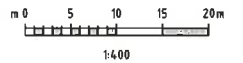

PRELIMINARY
DO NOT USE FOR CONSTRUCTION
Last Saved: Aug 10/17 8:21am

NOTES:

- ELEVATION AND CONTOURS ARE IN METRES TO LOCAL CHART DATUM, UNLESS NOTED OTHERWISE.

REV	DATE	REVISION DESCRIPTION	DRAWN	DRAFT CHK	DESIGNED	ENG CHK	APPROVED	CUSTOMER	REF DRAWING No	REFERENCE DRAWING TITLE	D SHEET	SCALE	SHOWN	ENGINEERING AND PERMIT STAMPS (As Required)	CUSTOMER	DRG No	REV
A	10-AUG-17	ISSUED FOR 60% REVIEW (DESIGN DEVELOPMENT)	JLC	-	RJC	-	HGK	-			0	1:400				307071-01148-01-MA-DGA-4060	A
											WORLEYPARSONS PROJECT No		307071-01148		CUSTOMER		
											Oneway				Nunavut		
															Advisian		
															POND INLET MARINE INFRASTRUCTURE SMALL CRAFT FLOATS PLAN AND SECTIONS		
															This drawing is prepared for the use of the contractual customer of WorleyParsons Canada Services Ltd. and WorleyParsons Canada Services Ltd. assumes no liability to any other party for any representations contained in this drawing.		

LOCATION: U:\YVR\307071\01148_CON_NUNAVUT\PRAT1_DRAWINGS\15_1_AND_1502_MARINE_PONDINLET_DWG\KG307071-01148-01-MA-DGA-4060.DWG
USER NAME: page.crompton
PLOT DATE & TIME: 11/8/2017 12:08:59 AM
SAVE DATE & TIME: 10/8/2017 8:21:30 AM

LUMINAIRE SCHEDULE								
TYPE	DESCRIPTION	MOUNTING HEIGHT (m)	MANUFACTURER	CATALOGUE NUMBER	VOLTAGE (V)	QTY	TOTAL WATTS	LAMP TYPE
F1	HIGH MAST PANEL LIGHT	10	NIGHTSKY LED	BDS-H140T-Z3-N5-NW-WT-YL	347	19	300W	LED TYPE V
F2	RED NAVIGATION LIGHT	N/A	COOPER CROUSE-HINDS	PROMARK 115BARED-FX3554	120	1	32W	N/A

Reviewed / Examiné




Page 16 of 16

JAN 30 2018

By: 
DALLAS BABUIK
Navigation Protection Program /
Programme de protection de la navigation


PRELIMINARY
DO NOT USE FOR CONSTRUCTION
Last Saved: Aug 10/17 4:36pm

 


- LEGEND
-  LED LIGHTING FIXTURE, TYPE F1
 -  LIGHTING FIXTURE, TYPE F2
 -  LIGHTING VALUE AT POINT, WHERE X IS A NUMERICAL VALUE REPRESENTING THE AMOUNT OF LIGHT IN LUX

- HOLD NOTES:
- PRELIMINARY LIGHTING SHOWN. FINAL LIGHTING LOCATIONS, QUANTITIES AND POWER CONNECTION TO BE COORDINATED WITH QEC BEFORE CONSTRUCTION.

- NOTES:
- LIGHTING FIXTURES TO BE AIMED AT A MAXIMUM OF 60 DEGREES ABOVE HORIZON.
 - LIGHTING CALCULATIONS WERE PERFORMED USING A LIGHT LOSS FACTOR OF 0.9.
 - LIGHTING SYMBOLS ARE NOT TO SCALE.

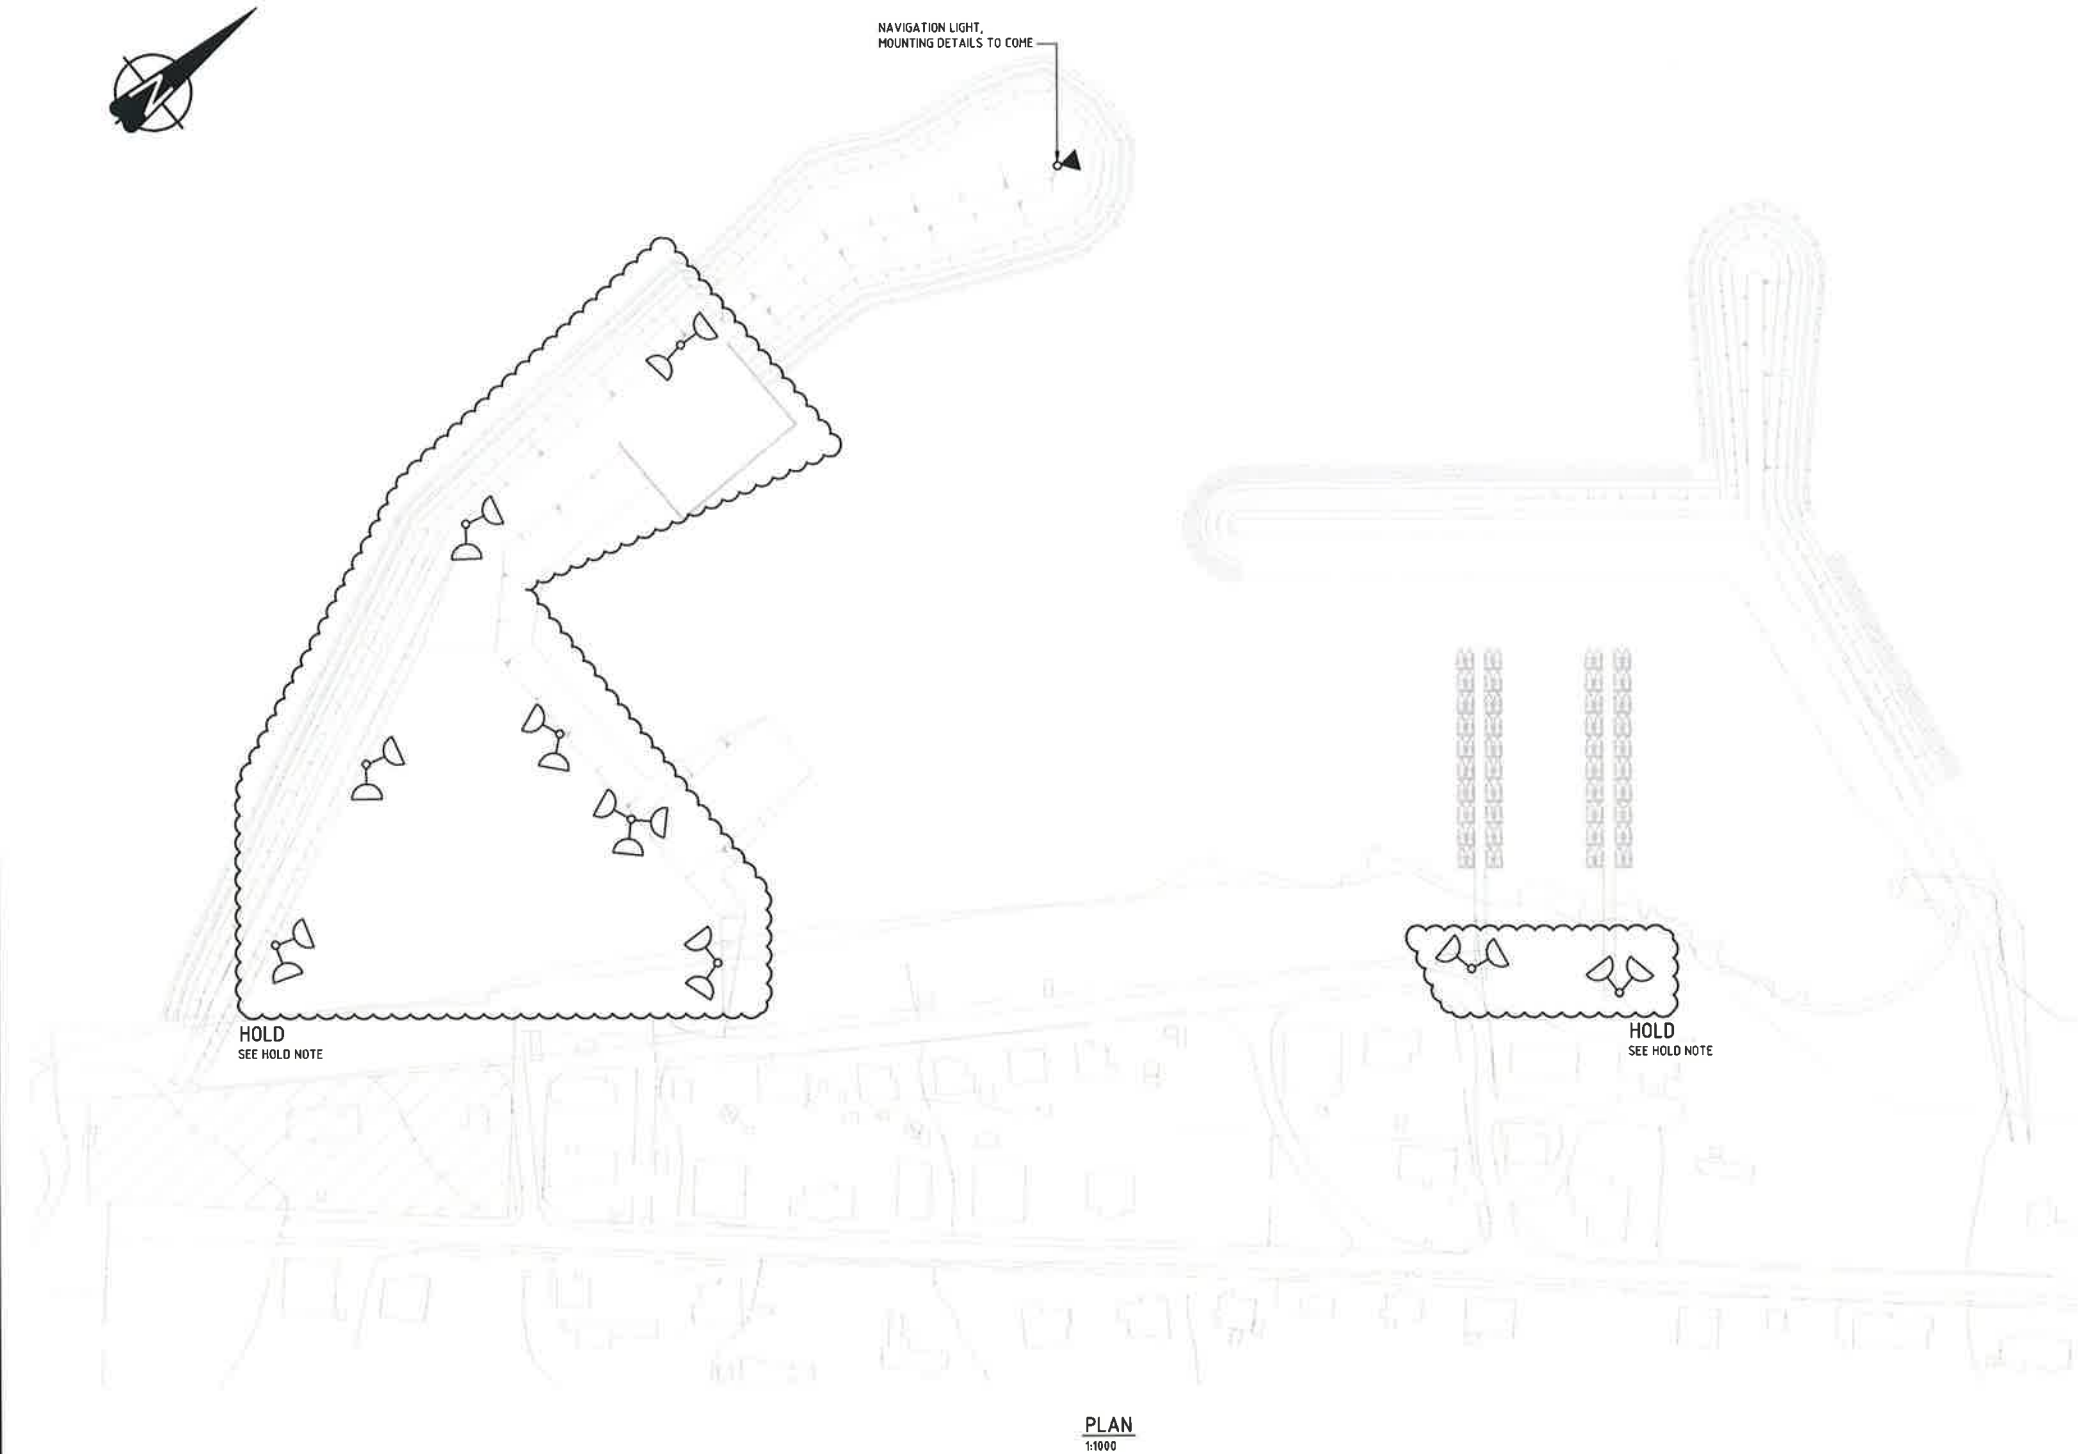

REV	DATE	REVISION DESCRIPTION	DRAWN	DRAFT CHK	DESIGNED	ENG CHK	APPROVED	CUSTOMER	REF DRAWING No	REFERENCE DRAWING TITLE	D SHEET	SCALE	SHOWN	ENGINEERING AND PERMIT STAMPS (As Required)	CUSTOMER	DRG No	REV
A	10-AUG-17	ISSUED FOR 60% REVIEW (DESIGN DEVELOPMENT)	WLR	-	WLR	-	HGK	-			307071-01148				 Building Nunavut Together Nunavut iluqatigiingniq Bâtir le Nunavut ensemble	307071-01148-01-EL-DGA-4100	A