

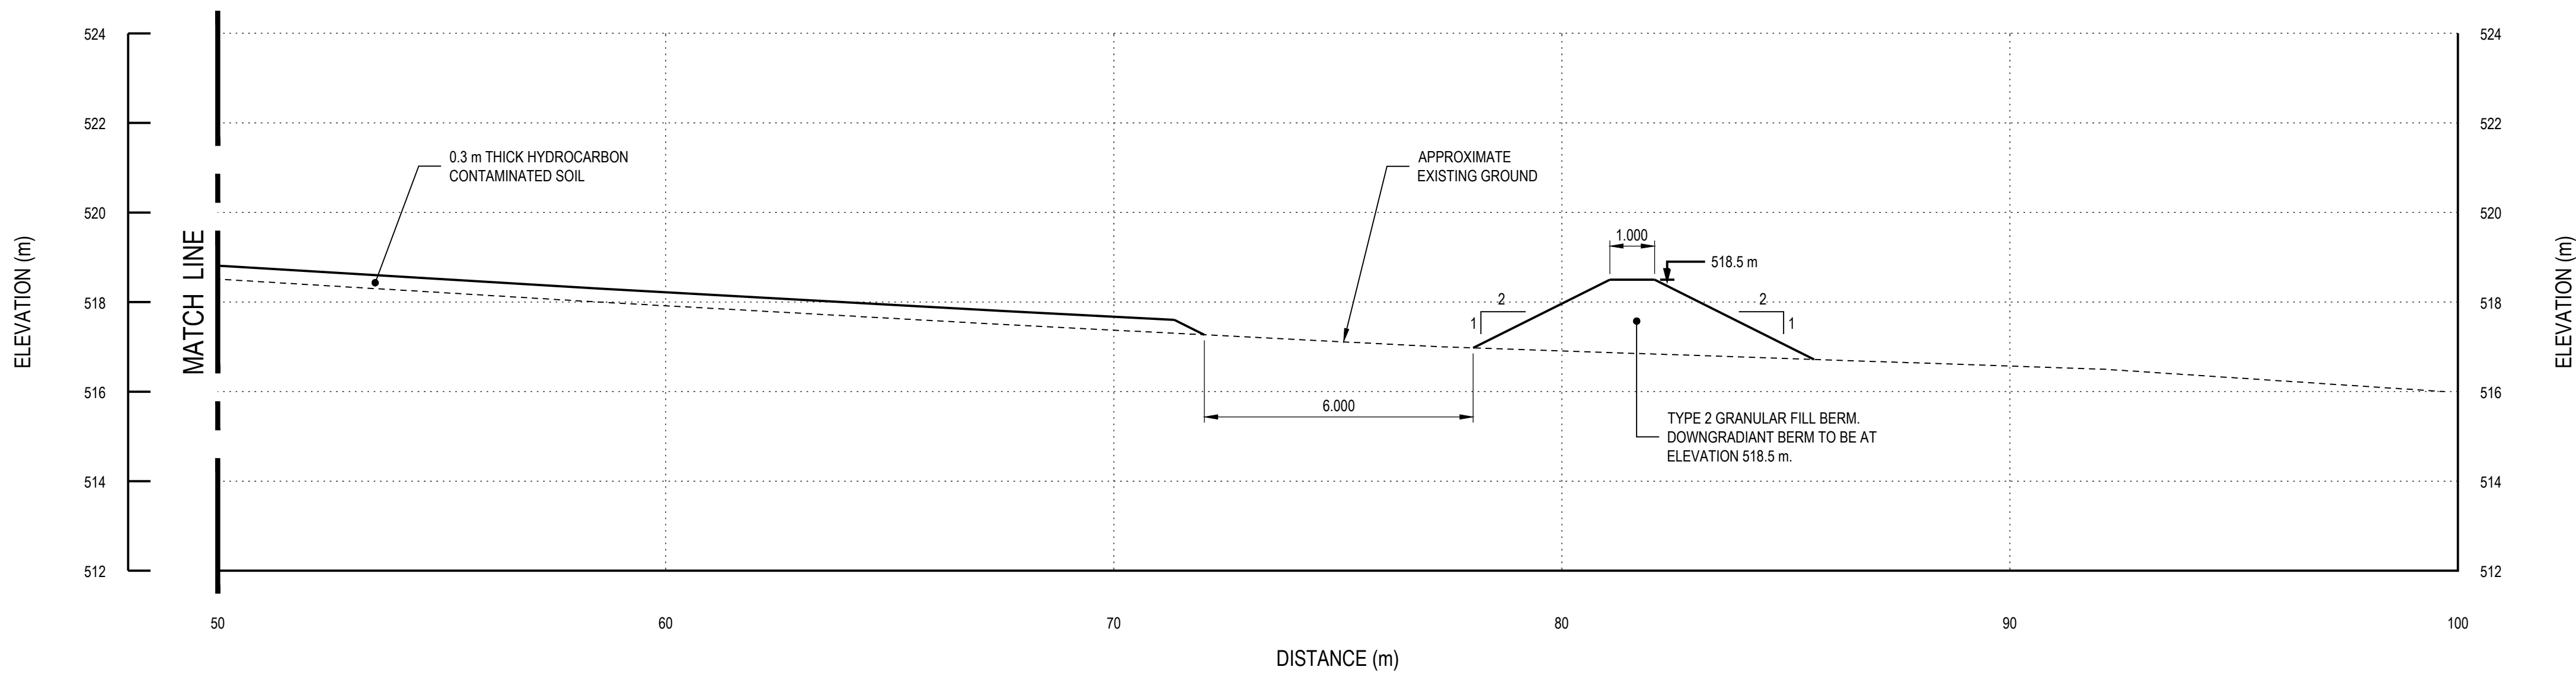


AECOM

AECOM  
101 - 18817 Stony Plain Road NW  
Edmonton, AB T5S 0C2  
780.486.7000 tel 780.486.7070 fax  
www.aecom.com

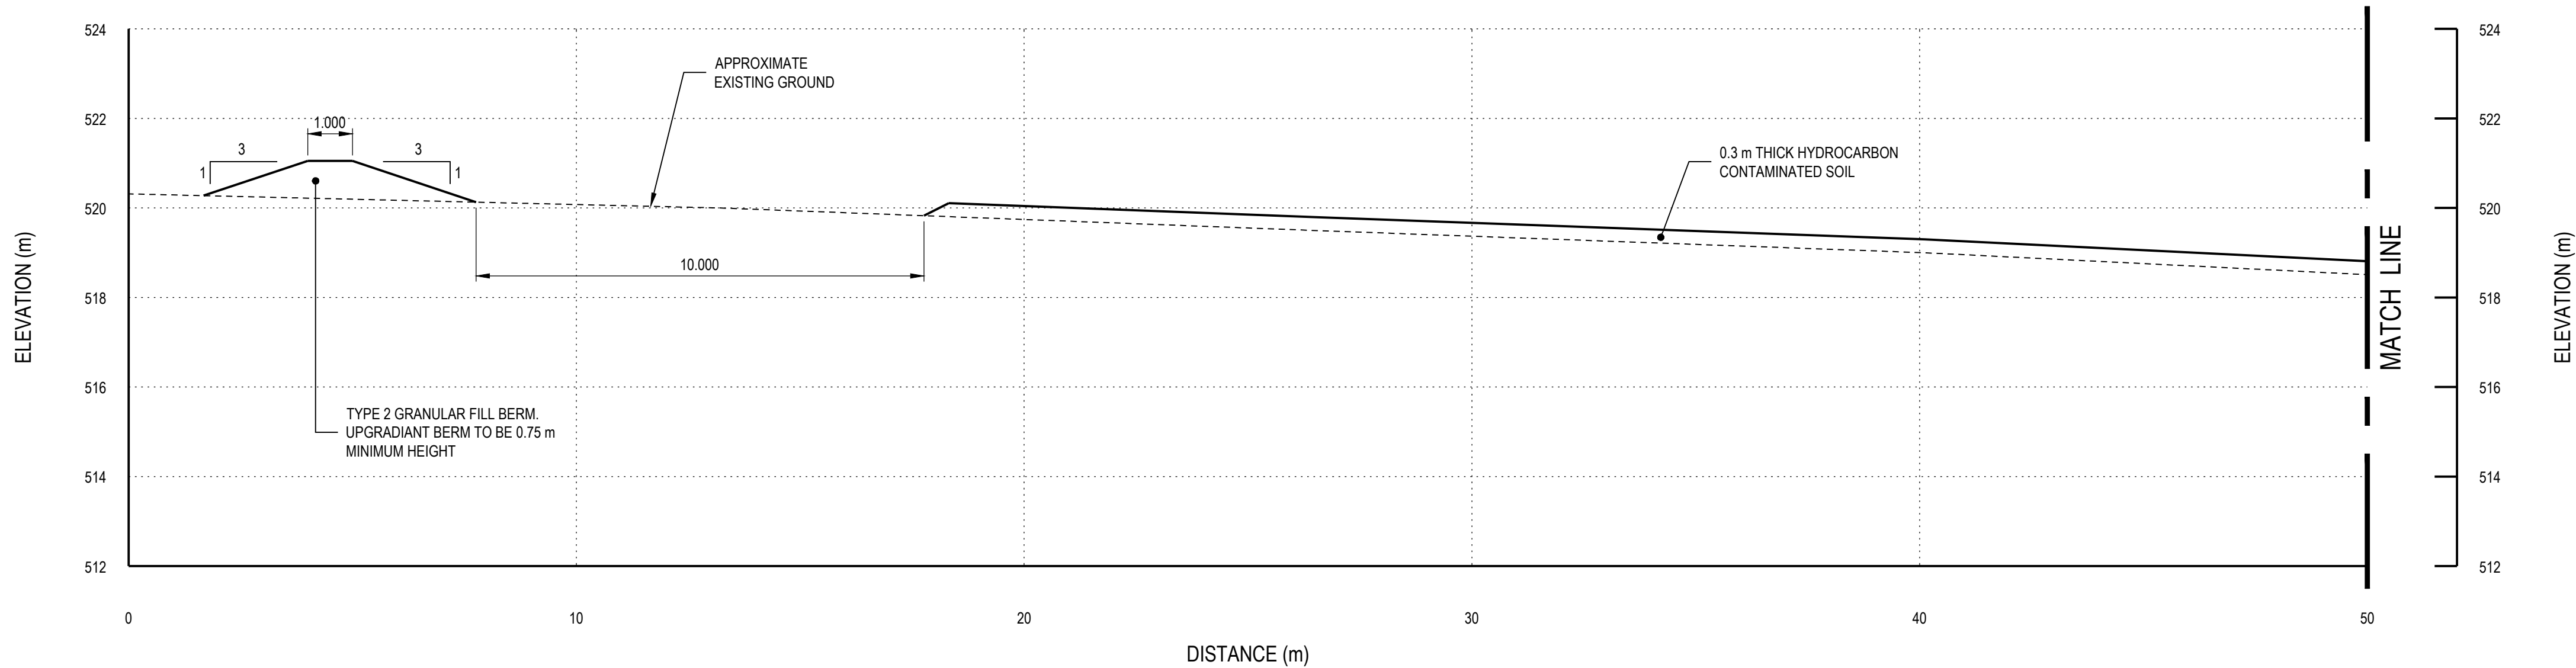

A  
102 SECTION  
SCALE HORIZONTAL: 1:100  
SCALE VERTICAL: 1:100

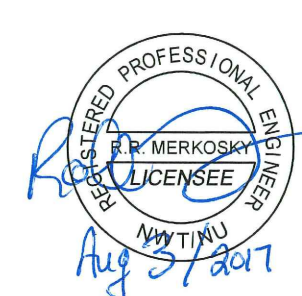

PERMIT TO PRACTICE

AECOM CANADA LTD.

Signature: *Pavel Sedukhin*

Date: *August 3, 2017*

PERMIT NUMBER: P639

NWT/NU Association of Professional Engineers and Geoscientists

A	2017/08/03	ISSUED FOR TENDER	R.M.
NO.	DATE	REVISION	APPR.
SCALE   ÉCHELLE		1:100	

LOCATION | EMPLACEMENT  
FOX-3  
DEWAR LAKES  
NUNAVUT

PROJECT | PROJET  
FUEL SPILL REMEDIATIONS

TRADE | MÉTIER  
SITING

DATE  
2017/08/03

SUBJECT | SUJET  
LANDFARM  
CROSS SECTION

DESIGNED   ÉTUDIÉ	REVIEWED   REVU	DES O   AGENT CONC
R.M.		N.F.
DRAWN   DESSINÉ		PROJ MGR   GEST PROJ
C.E.		S.C.
CHECKED   VÉRIFIÉ		DES MGR   GEST CONC
G.W.		I.C.
COORDINATION		FIRE   INCENDIE
R.M.		

WBS NO. | NO. OTP  
N.001506.01.3

PF NO. | NO. DP

DWG. NO. | NO. DESSIN

H-D76/1-9100 - 104

Canada