



APPENDIX 12 TSF PLANS AND SECTIONS AT THE END OF 2025

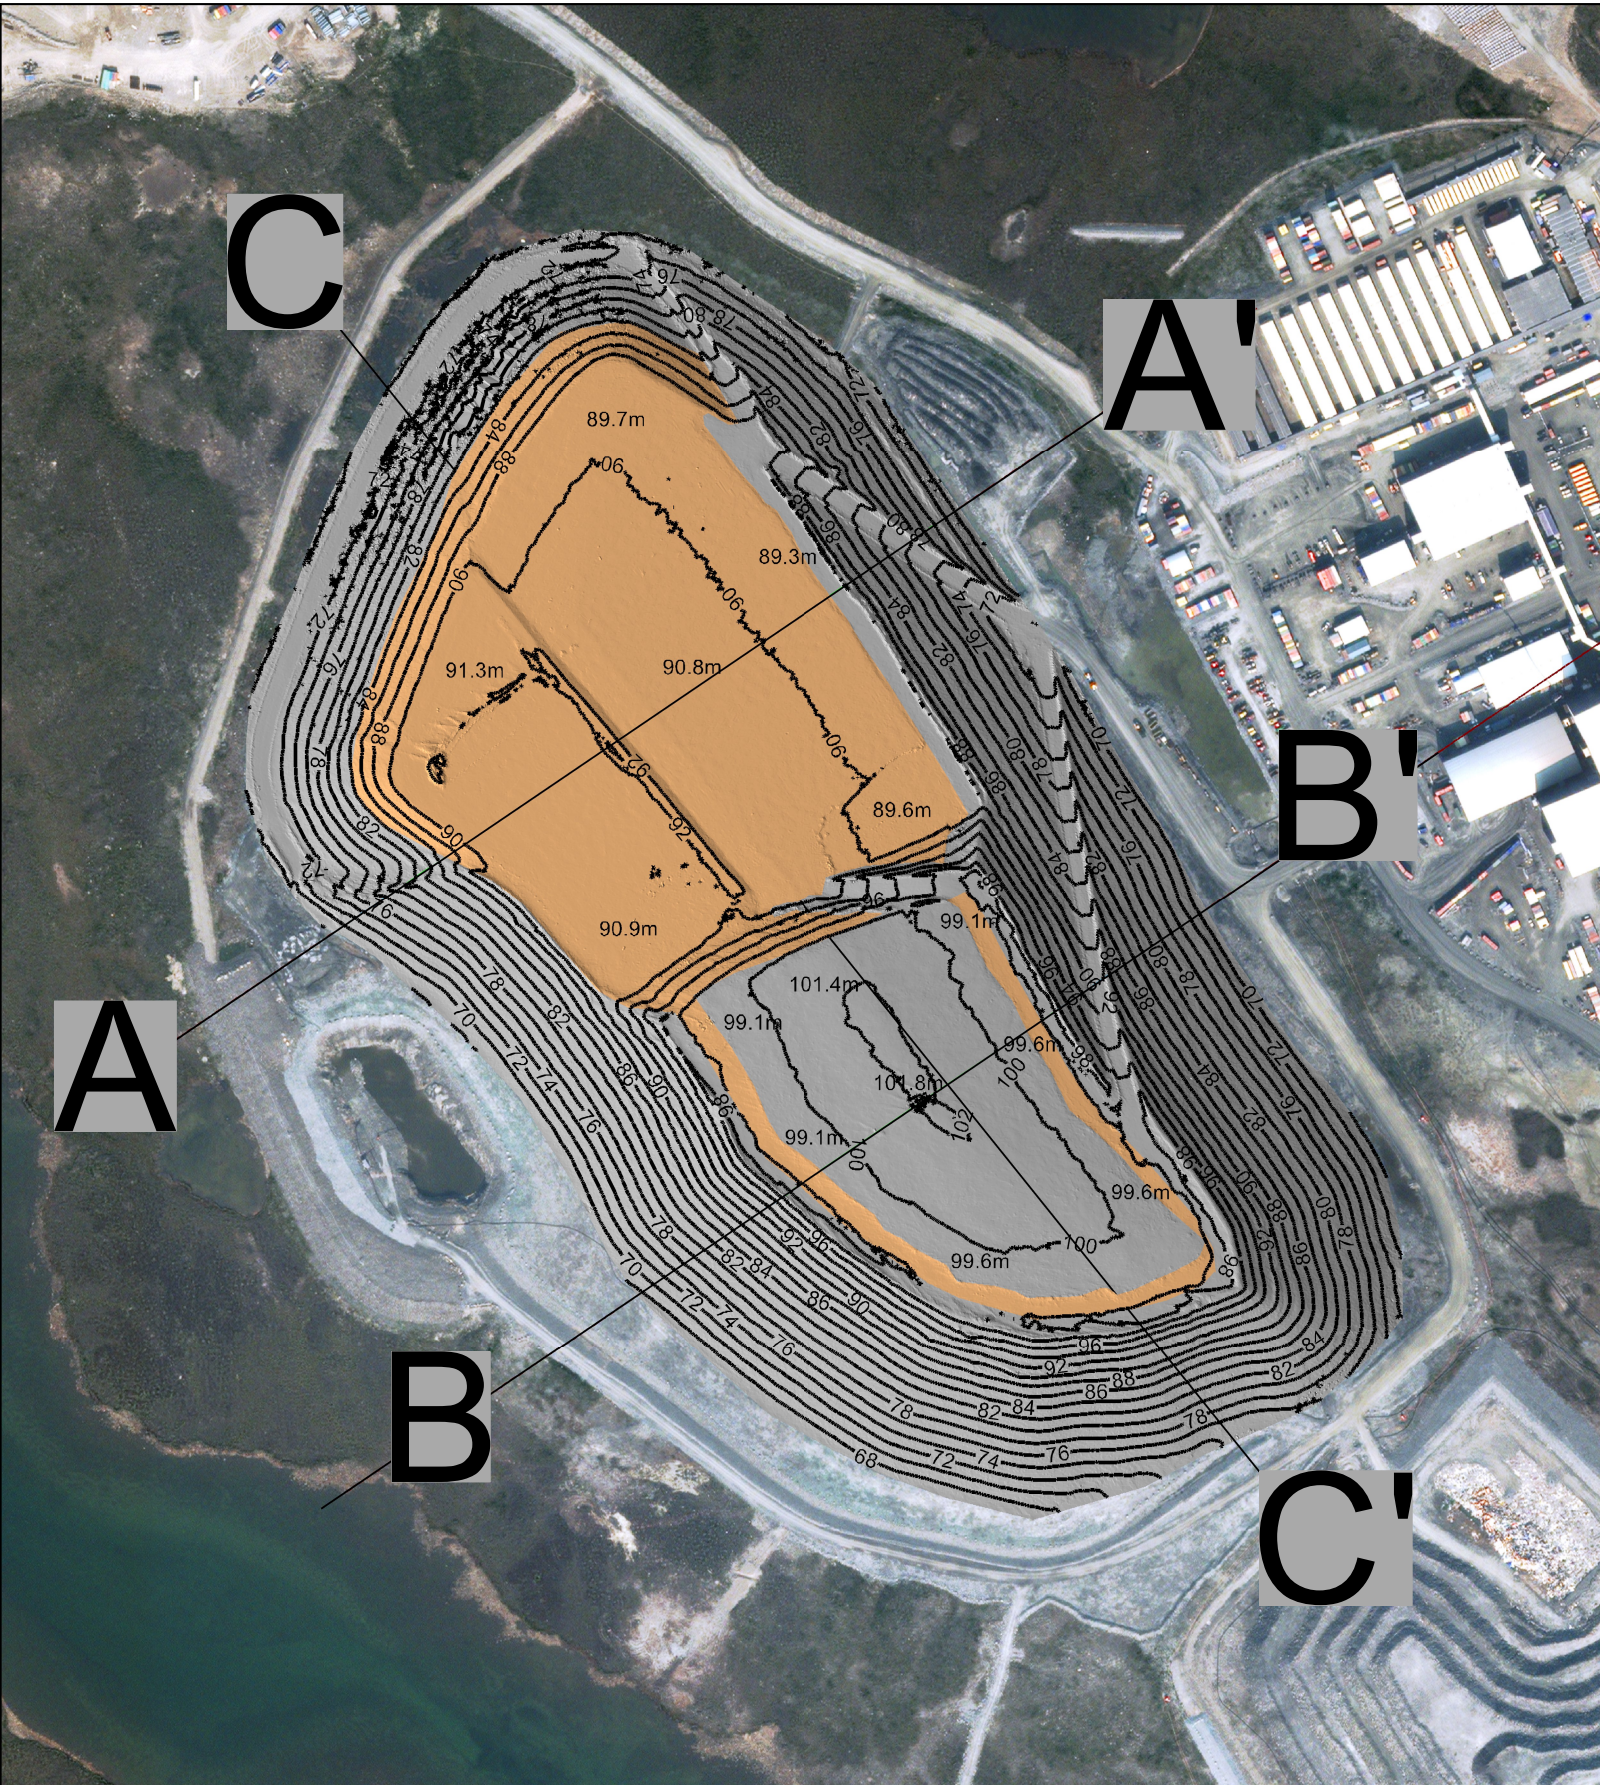



REV	DESCRIPTION	DATE	PAR/BY
REVISIONS			

	Tailings Surface End 2024
	Waste Rock Surface End 2024
	Tailings Surface End 2025
	Waste Rock Surface End 2025

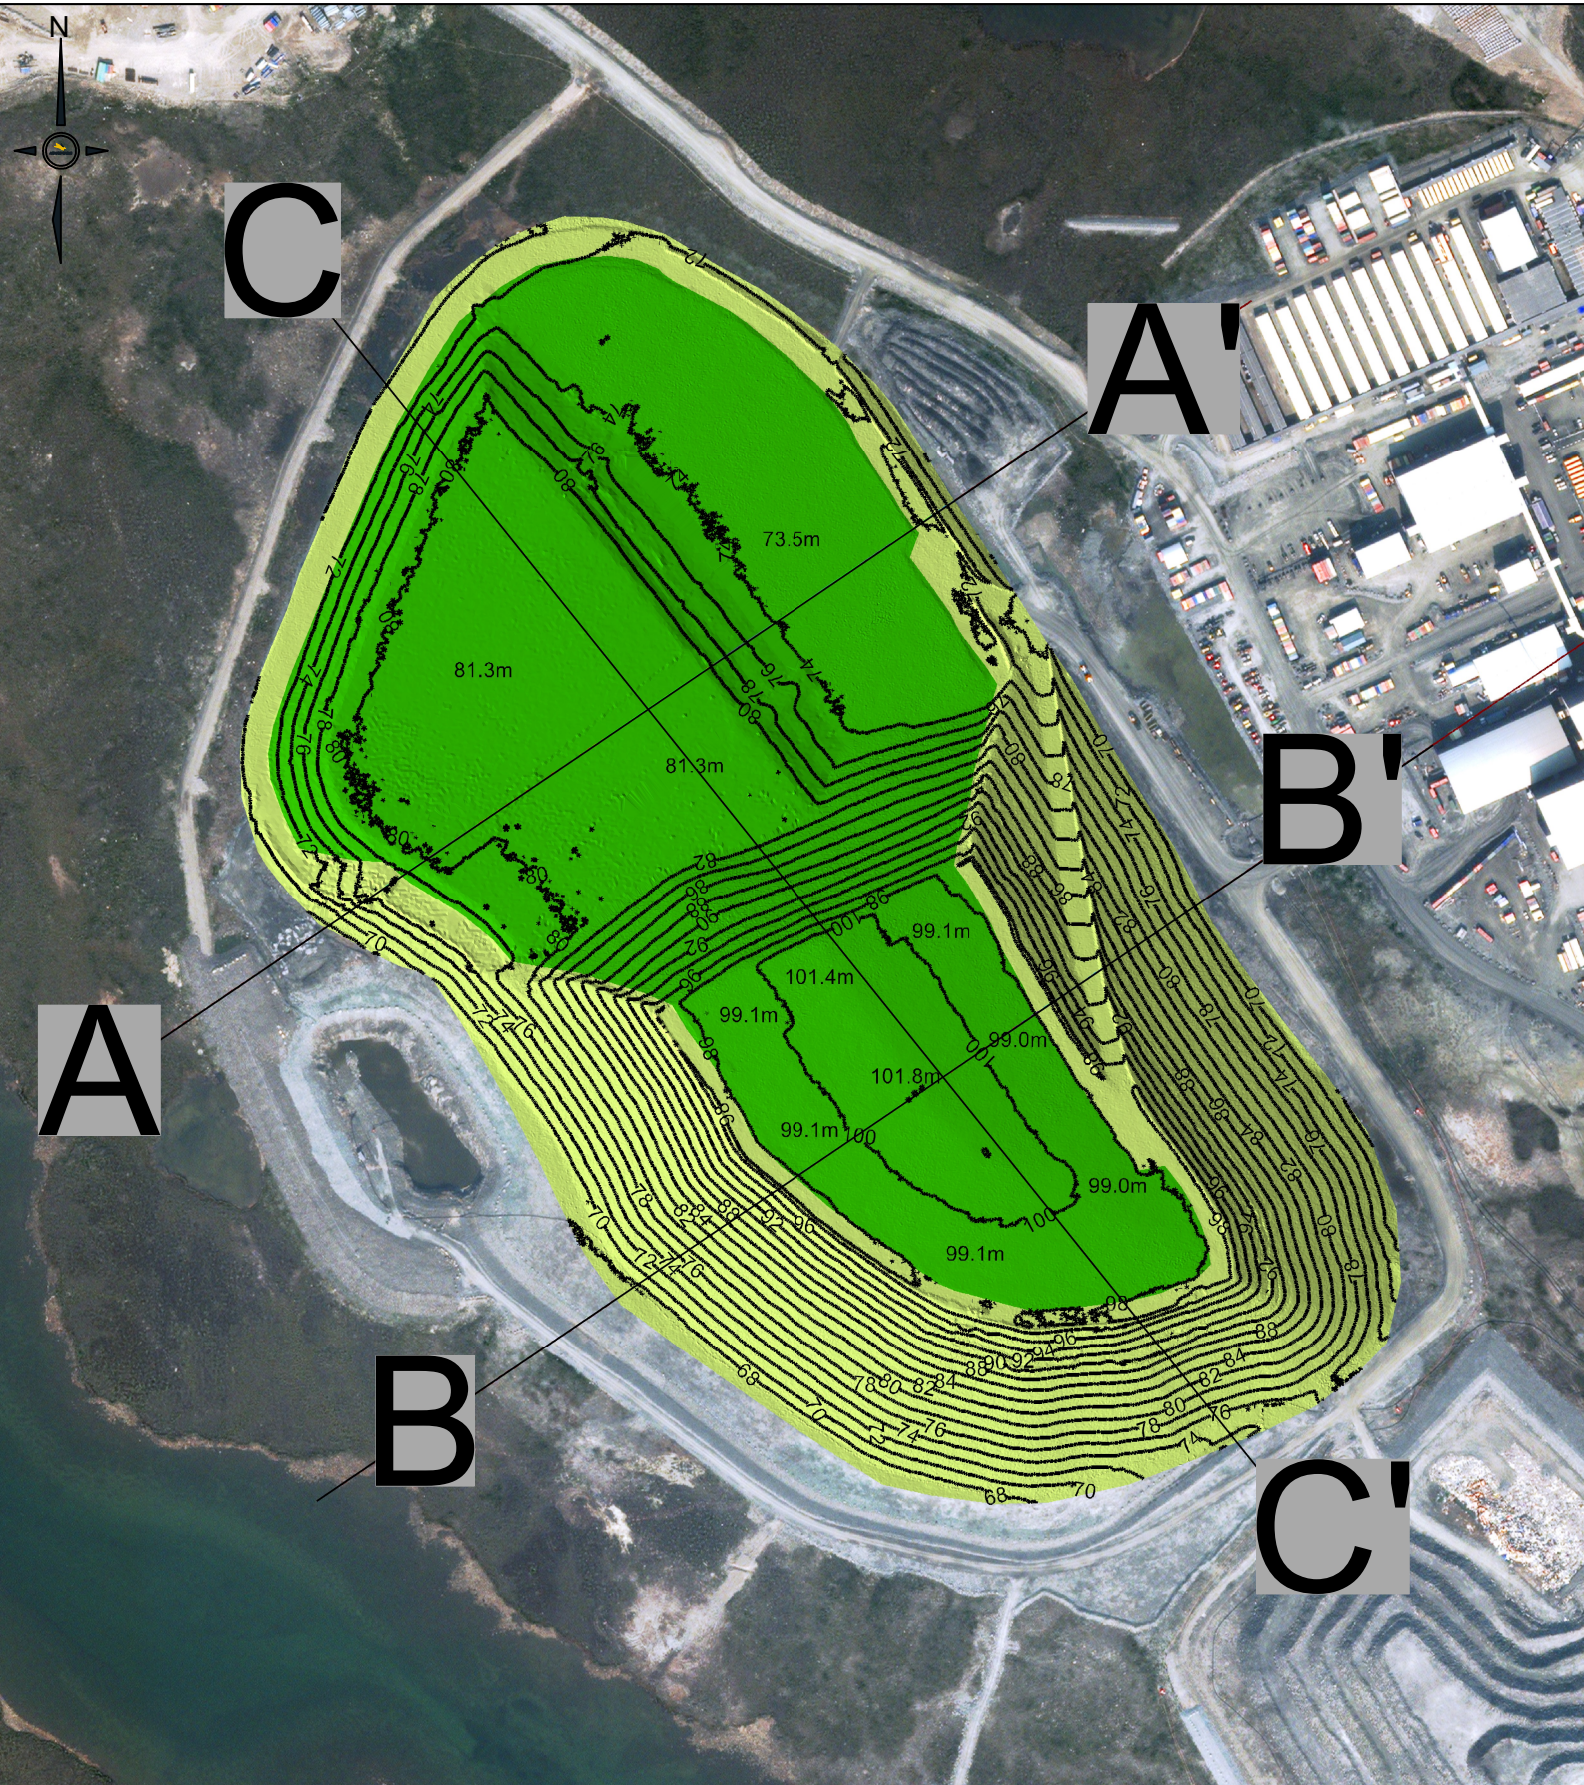

DESSINÉ PAR/DRAWN BY Damien Grandy	DATE 16/01/2026
VERIFIÉ PAR/CHECKED BY	DATE
APPROUVÉ PAR/APPROVED BY	DATE
ÉCHELLE/SCALE 1:5000	FEUILLE/SHT 1/3

TITRE / TITLE AGNICO EAGLE - MELIADINE DIVISION TSF PLAN YEARLY COMPARISON 2024-2025	No. DESSIN/DRAWING NO.	REVISION
---	------------------------	----------

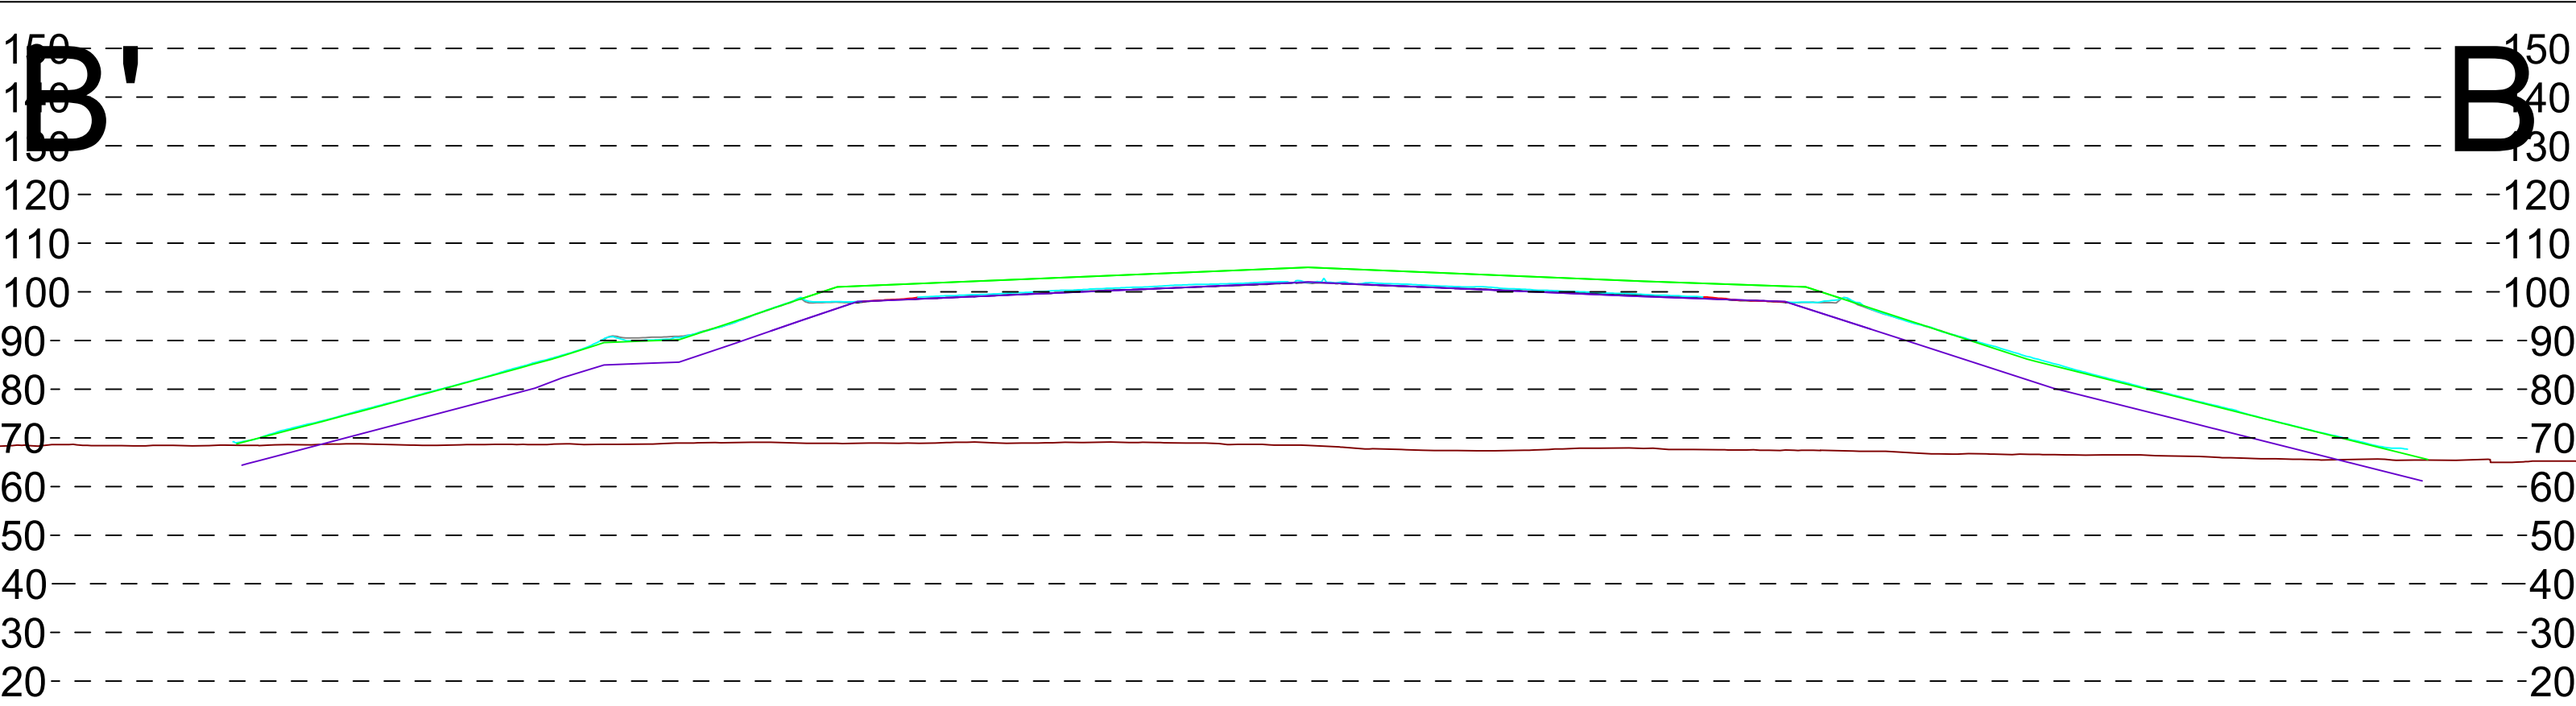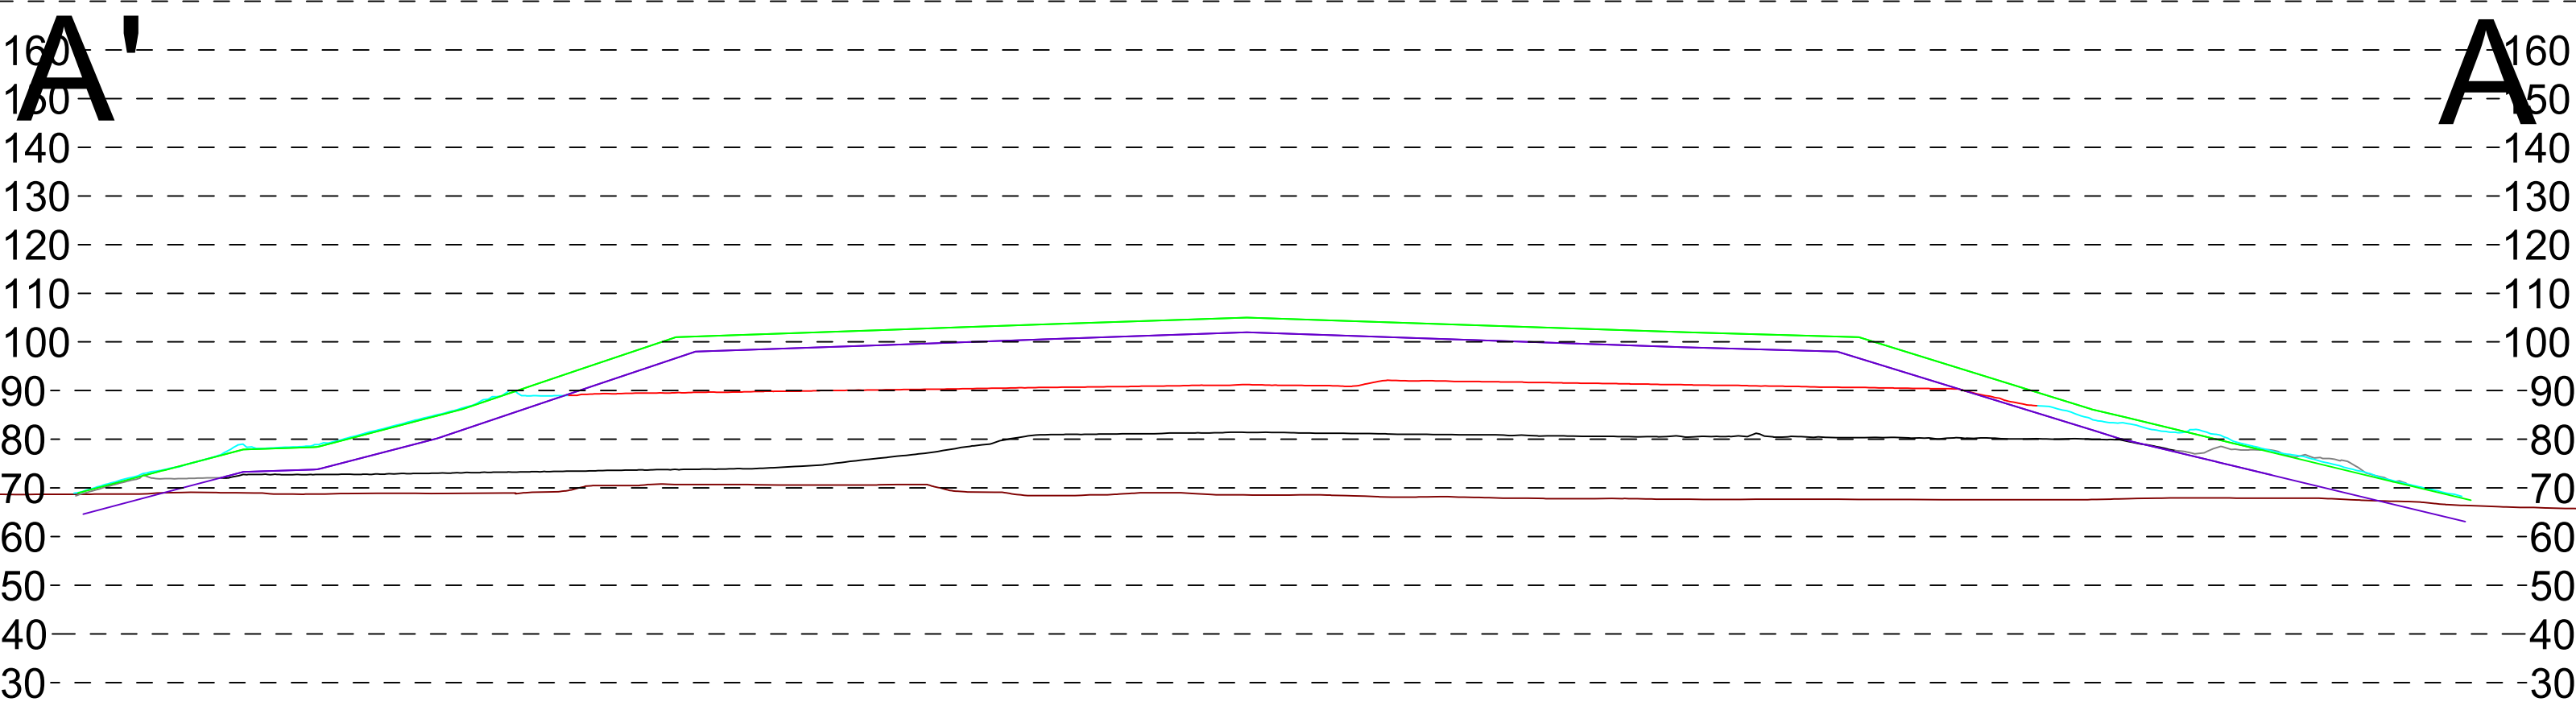



REV	DESCRIPTION	DATE	PAR/BY
REVISIONS			

- 2024 Tailings Surface
- 2024 Waste Rock Surface
- 2025 Tailings Surface
- 2025 Waste Rock Surface
- Design Tailings
- Design Waste Rock



DESSINÉ PAR/DRAWN BY Damien Grandy	DATE 2026/01/16
VERIFIÉ PAR/CHECKED BY	DATE
APPROUVÉ PAR/APPROVED BY	DATE
ÉCHELLE/SCALE 1:1250	FEUILLE/SHT 2/3

AGNICO EAGLE - MELIADINE DIVISION TSF CROSS SECTION YEARLY COMPARISON 2024-2025	
No. DESSIN/DRAWING NO.	REVISION

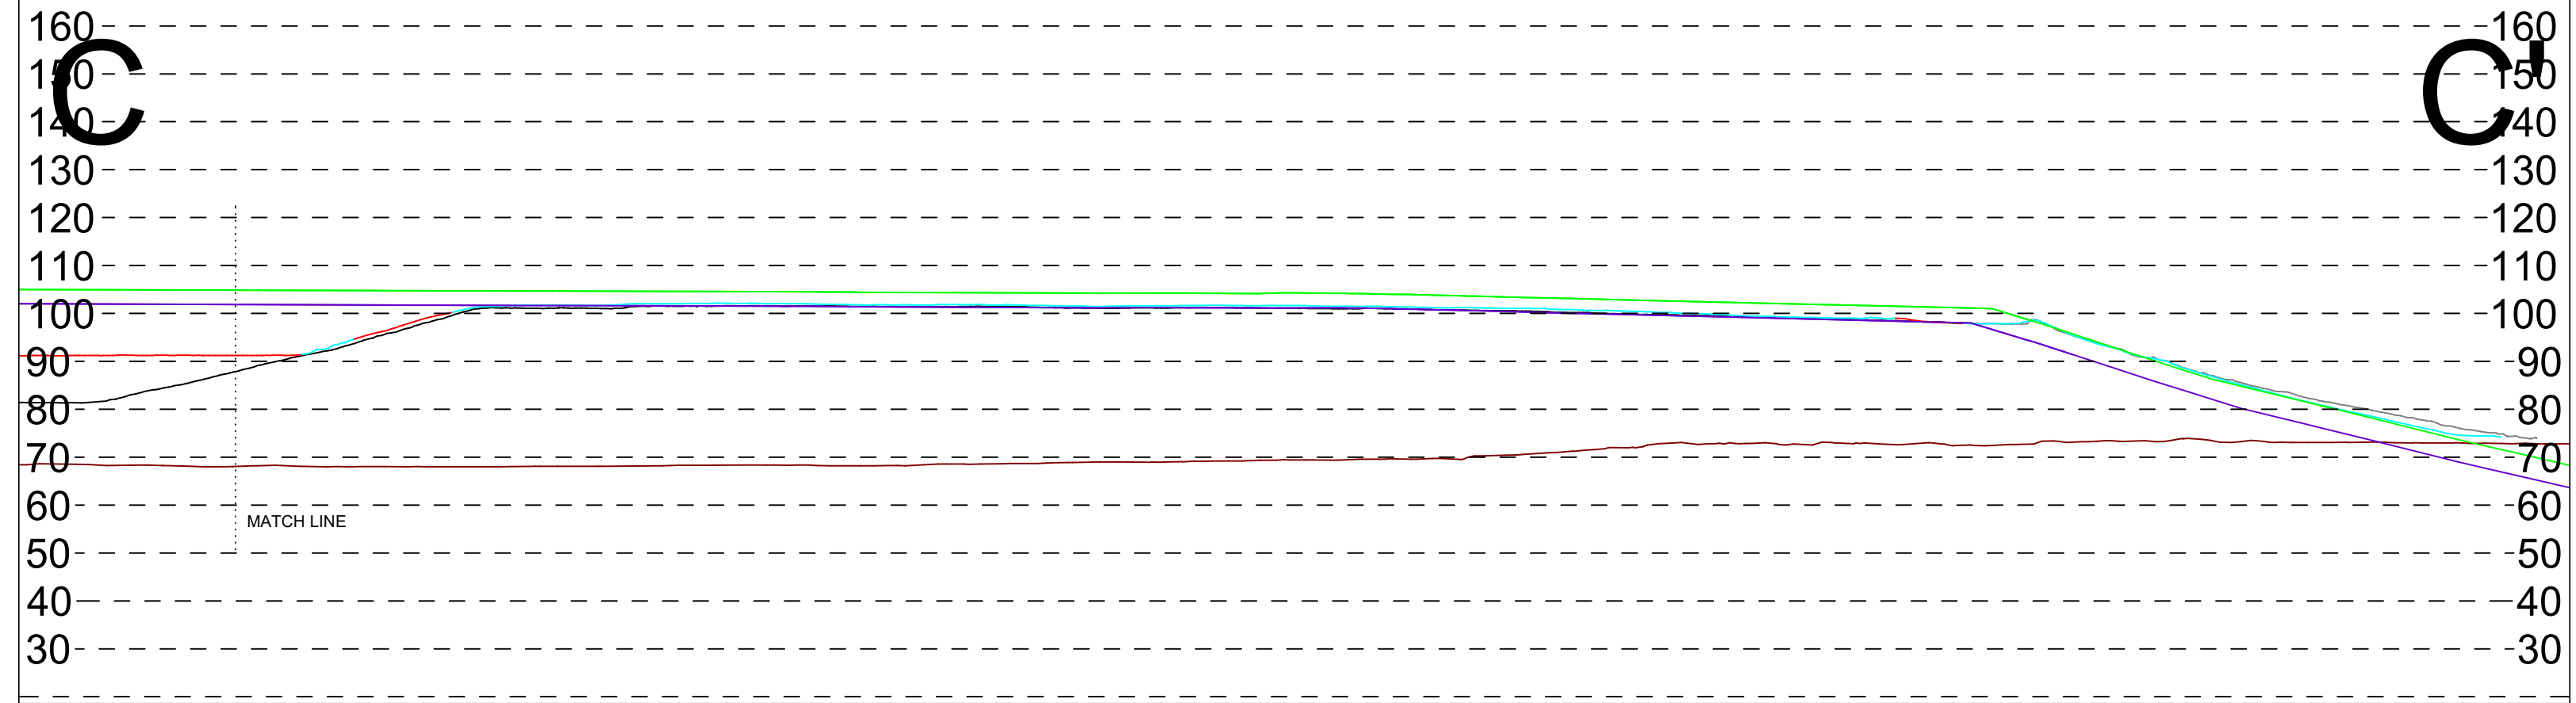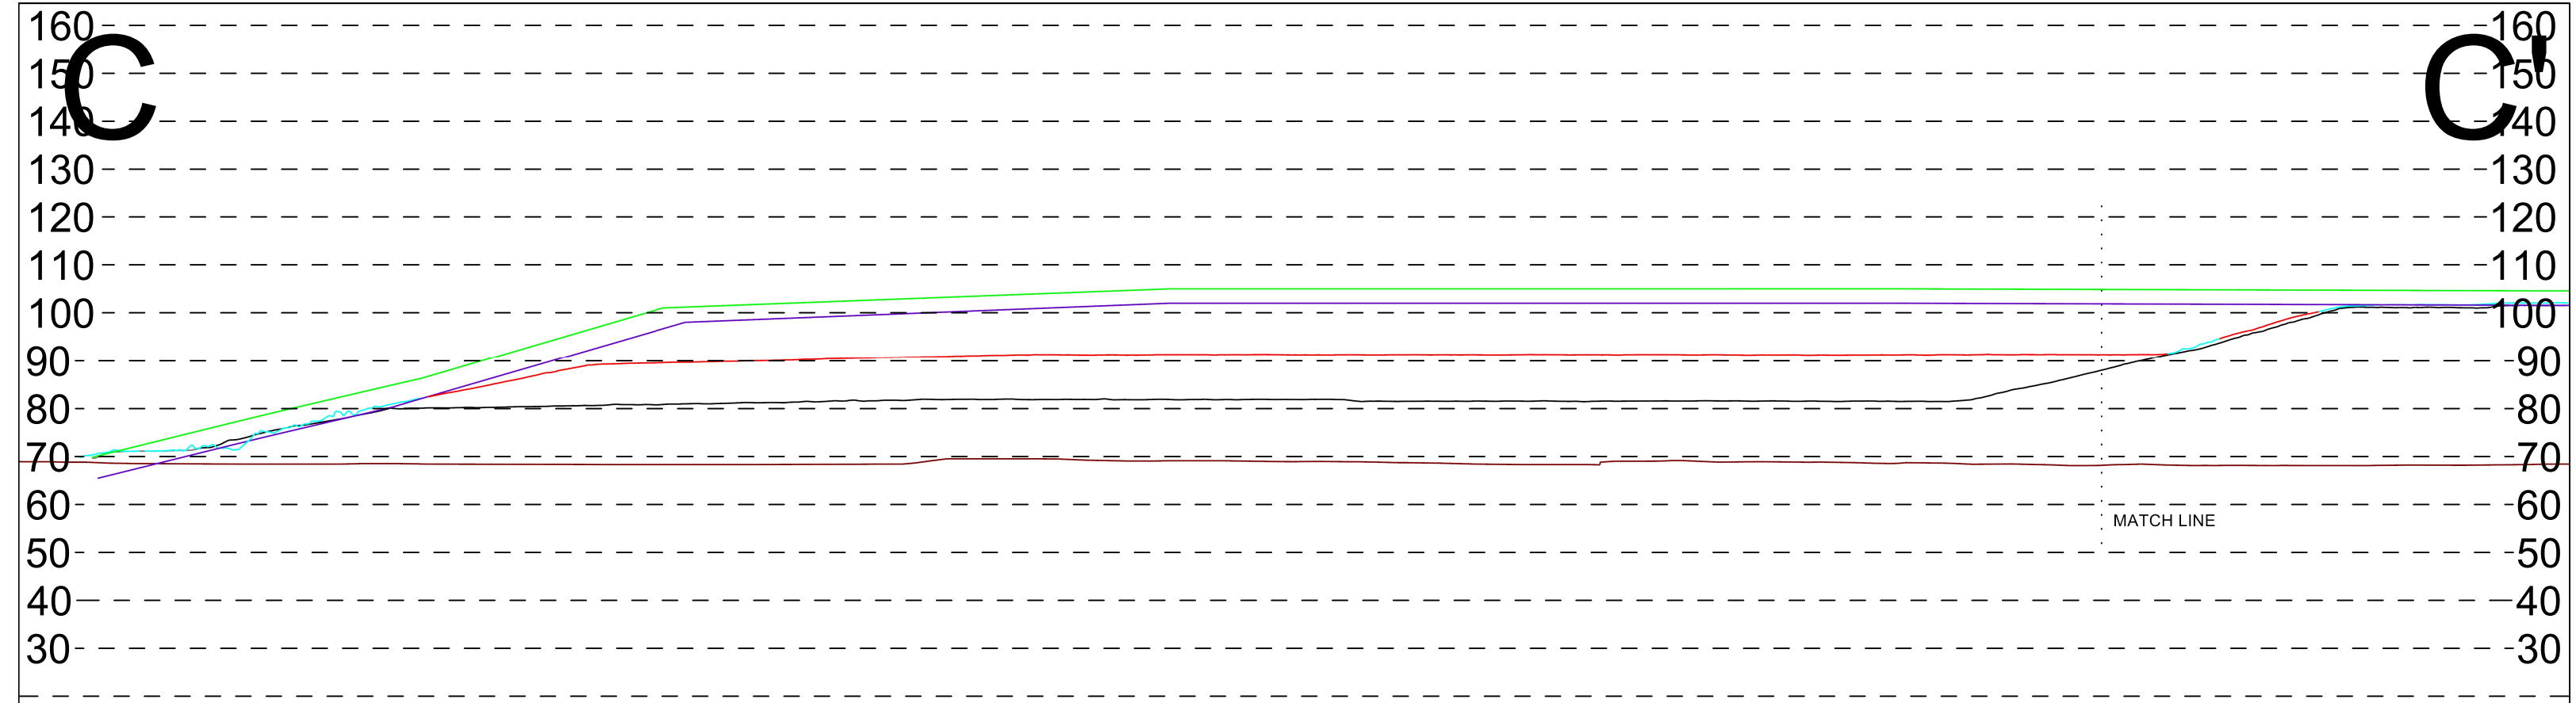

- 2024 Tailings Surface
- 2024 Waste Rock Surface
- 2025 Tailings Surface
- 2025 Waste Rock Surface
- Design Tailings
- Design Waste Rock



DESSINÉ PAR/DRAWN BY Damien Grandy	DATE 16/01/2026
VERIFIÉ PAR/CHECKED BY	DATE
APPROUVÉ PAR/APPROVED BY	DATE
ÉCHELLE/SCALE 1:1250	FEUILLE/SHT 3/3

AGNICO EAGLE - MELIADINE DIVISION TSF CROSS SECTION YEARLY COMPARISON 2024-2025	
No. DESSIN/DRAWING NO.	REVISION

REV	DESCRIPTION	DATE	PAR/BY
REVISIONS			