


File Name: c:\pw working directory\projects 2020\40s kb\dmns95646\202790-10-www-des.dwg

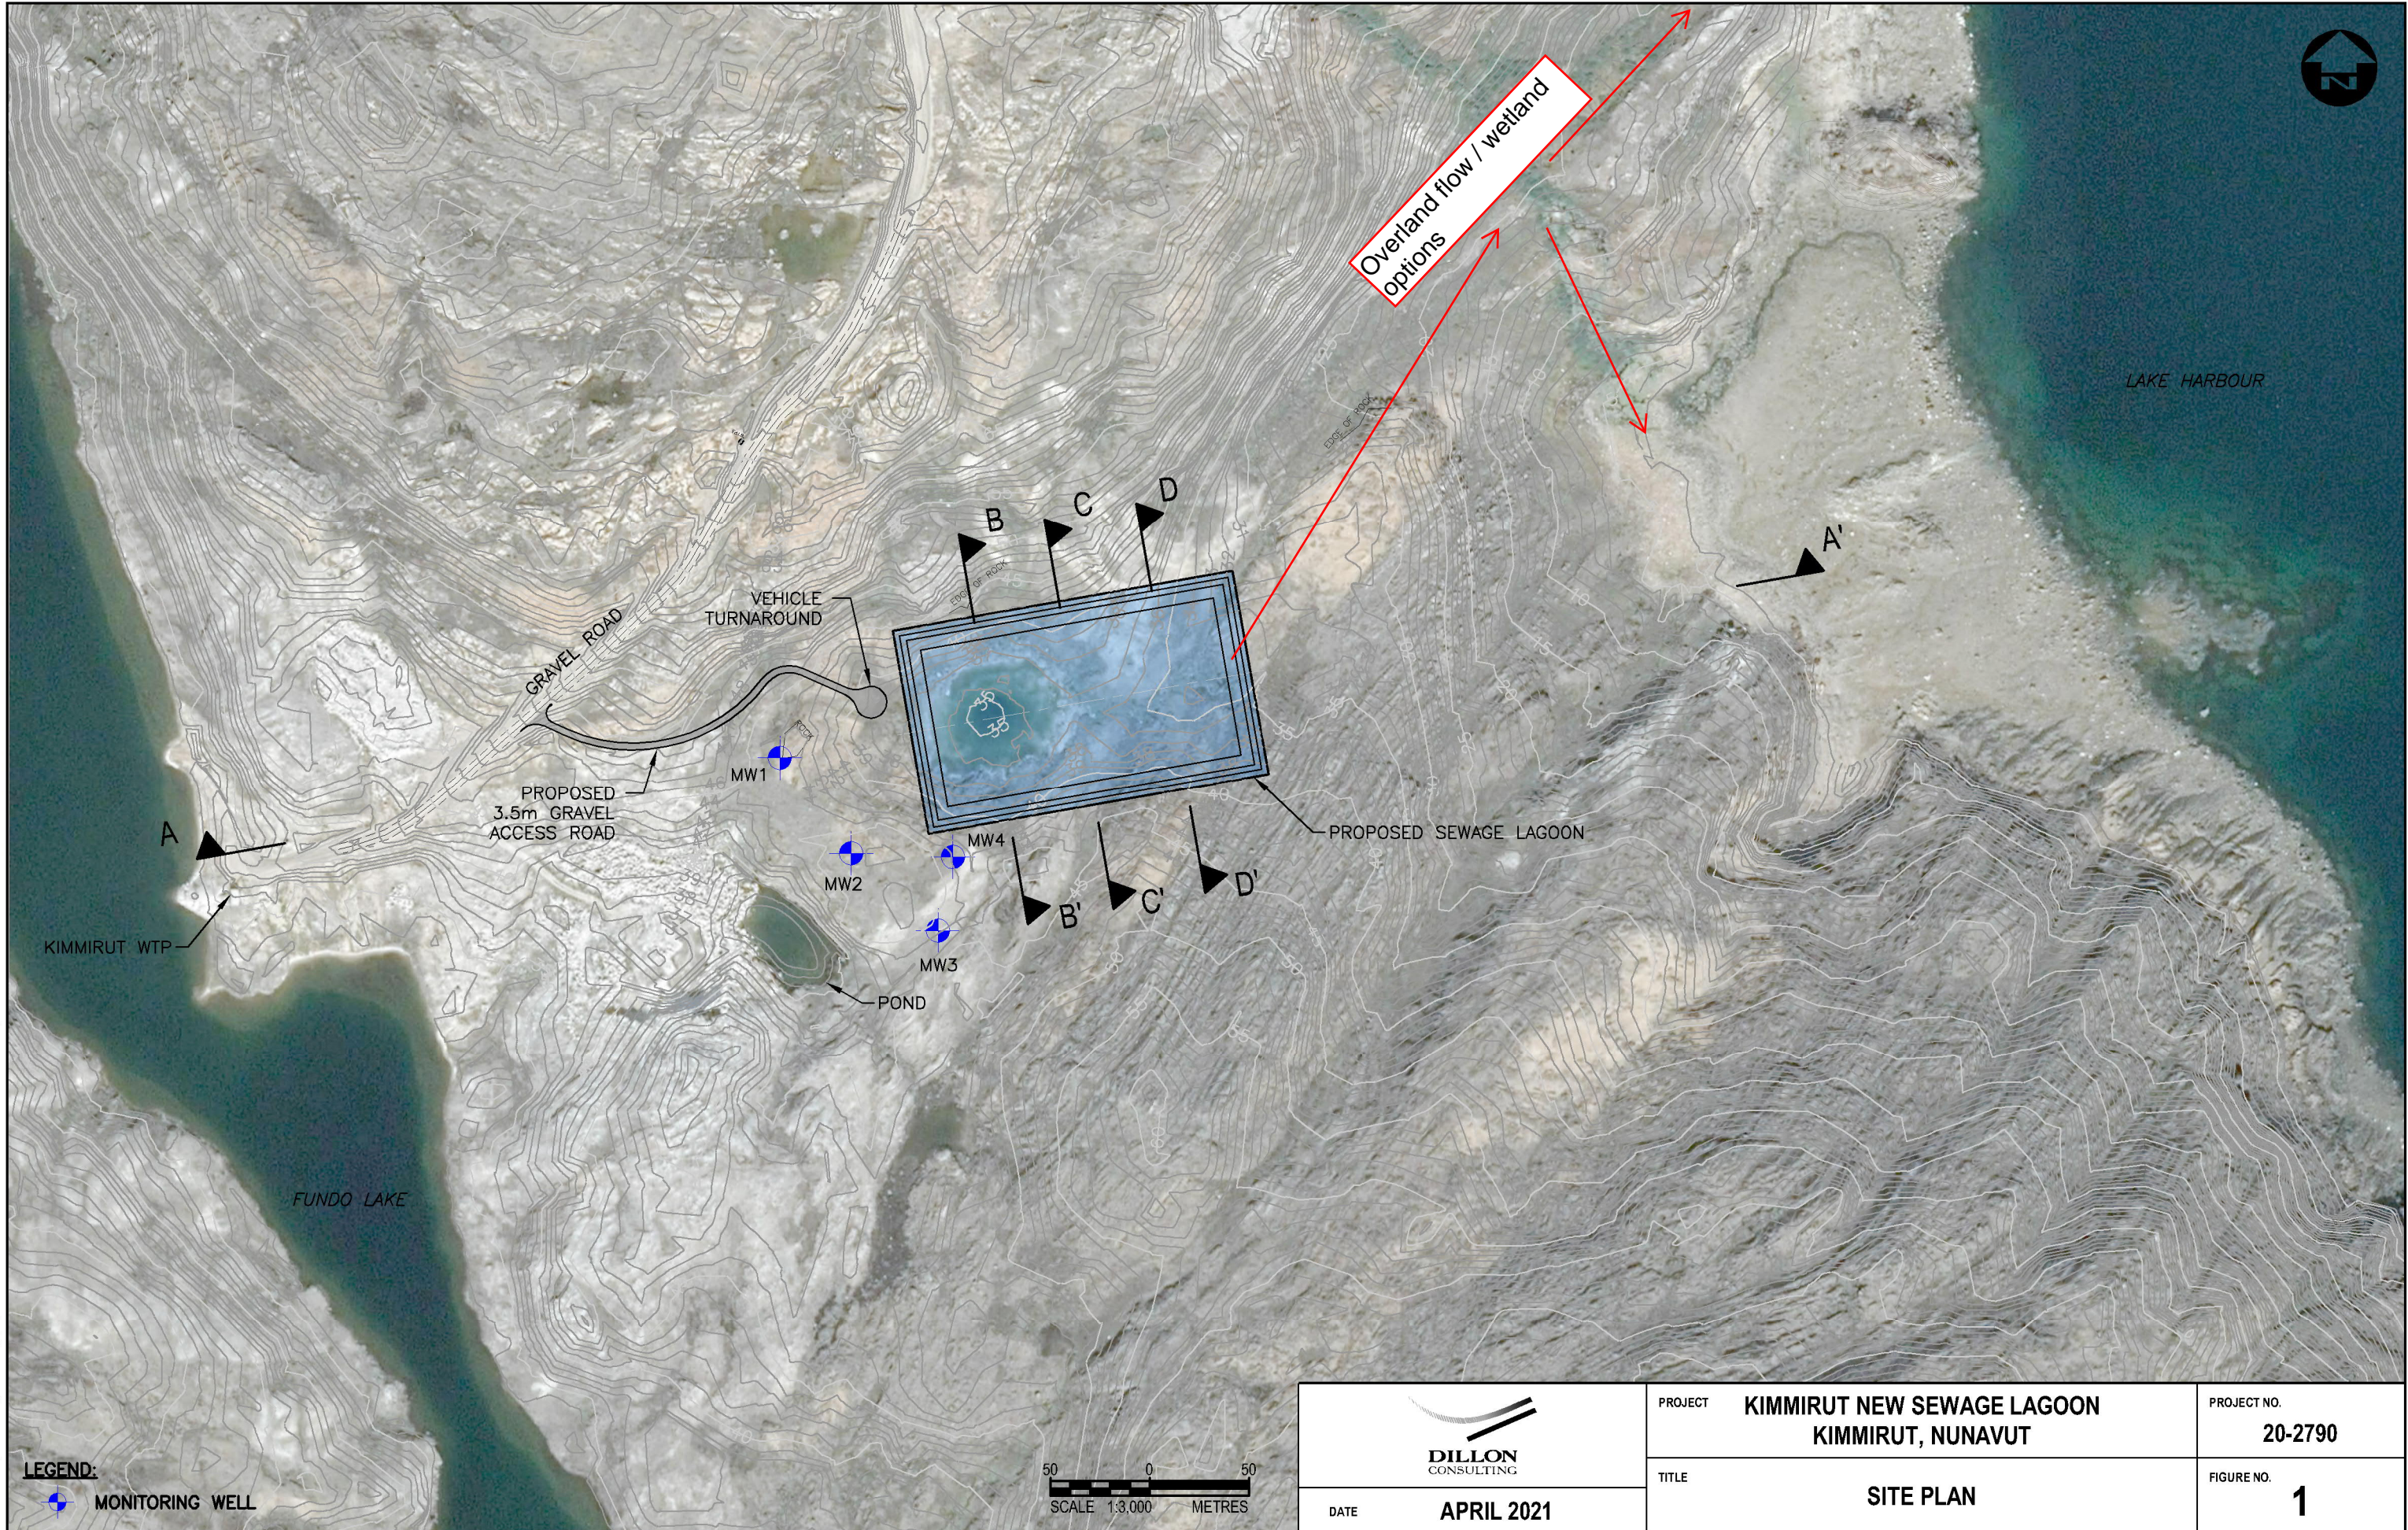


LEGEND:
MONITORING WELL

50 0 50
SCALE 1:3,000 METRES




 DILLON CONSULTING	PROJECT KIMMIRUT NEW SEWAGE LAGOON KIMMIRUT, NUNAVUT	PROJECT NO. 20-2790
	TITLE SITE PLAN	FIGURE NO. 1
DATE APRIL 2021		

File Name: c:\pw working directory\projects 2020\40s kb\lms95646\202790-10-www-des.dwg

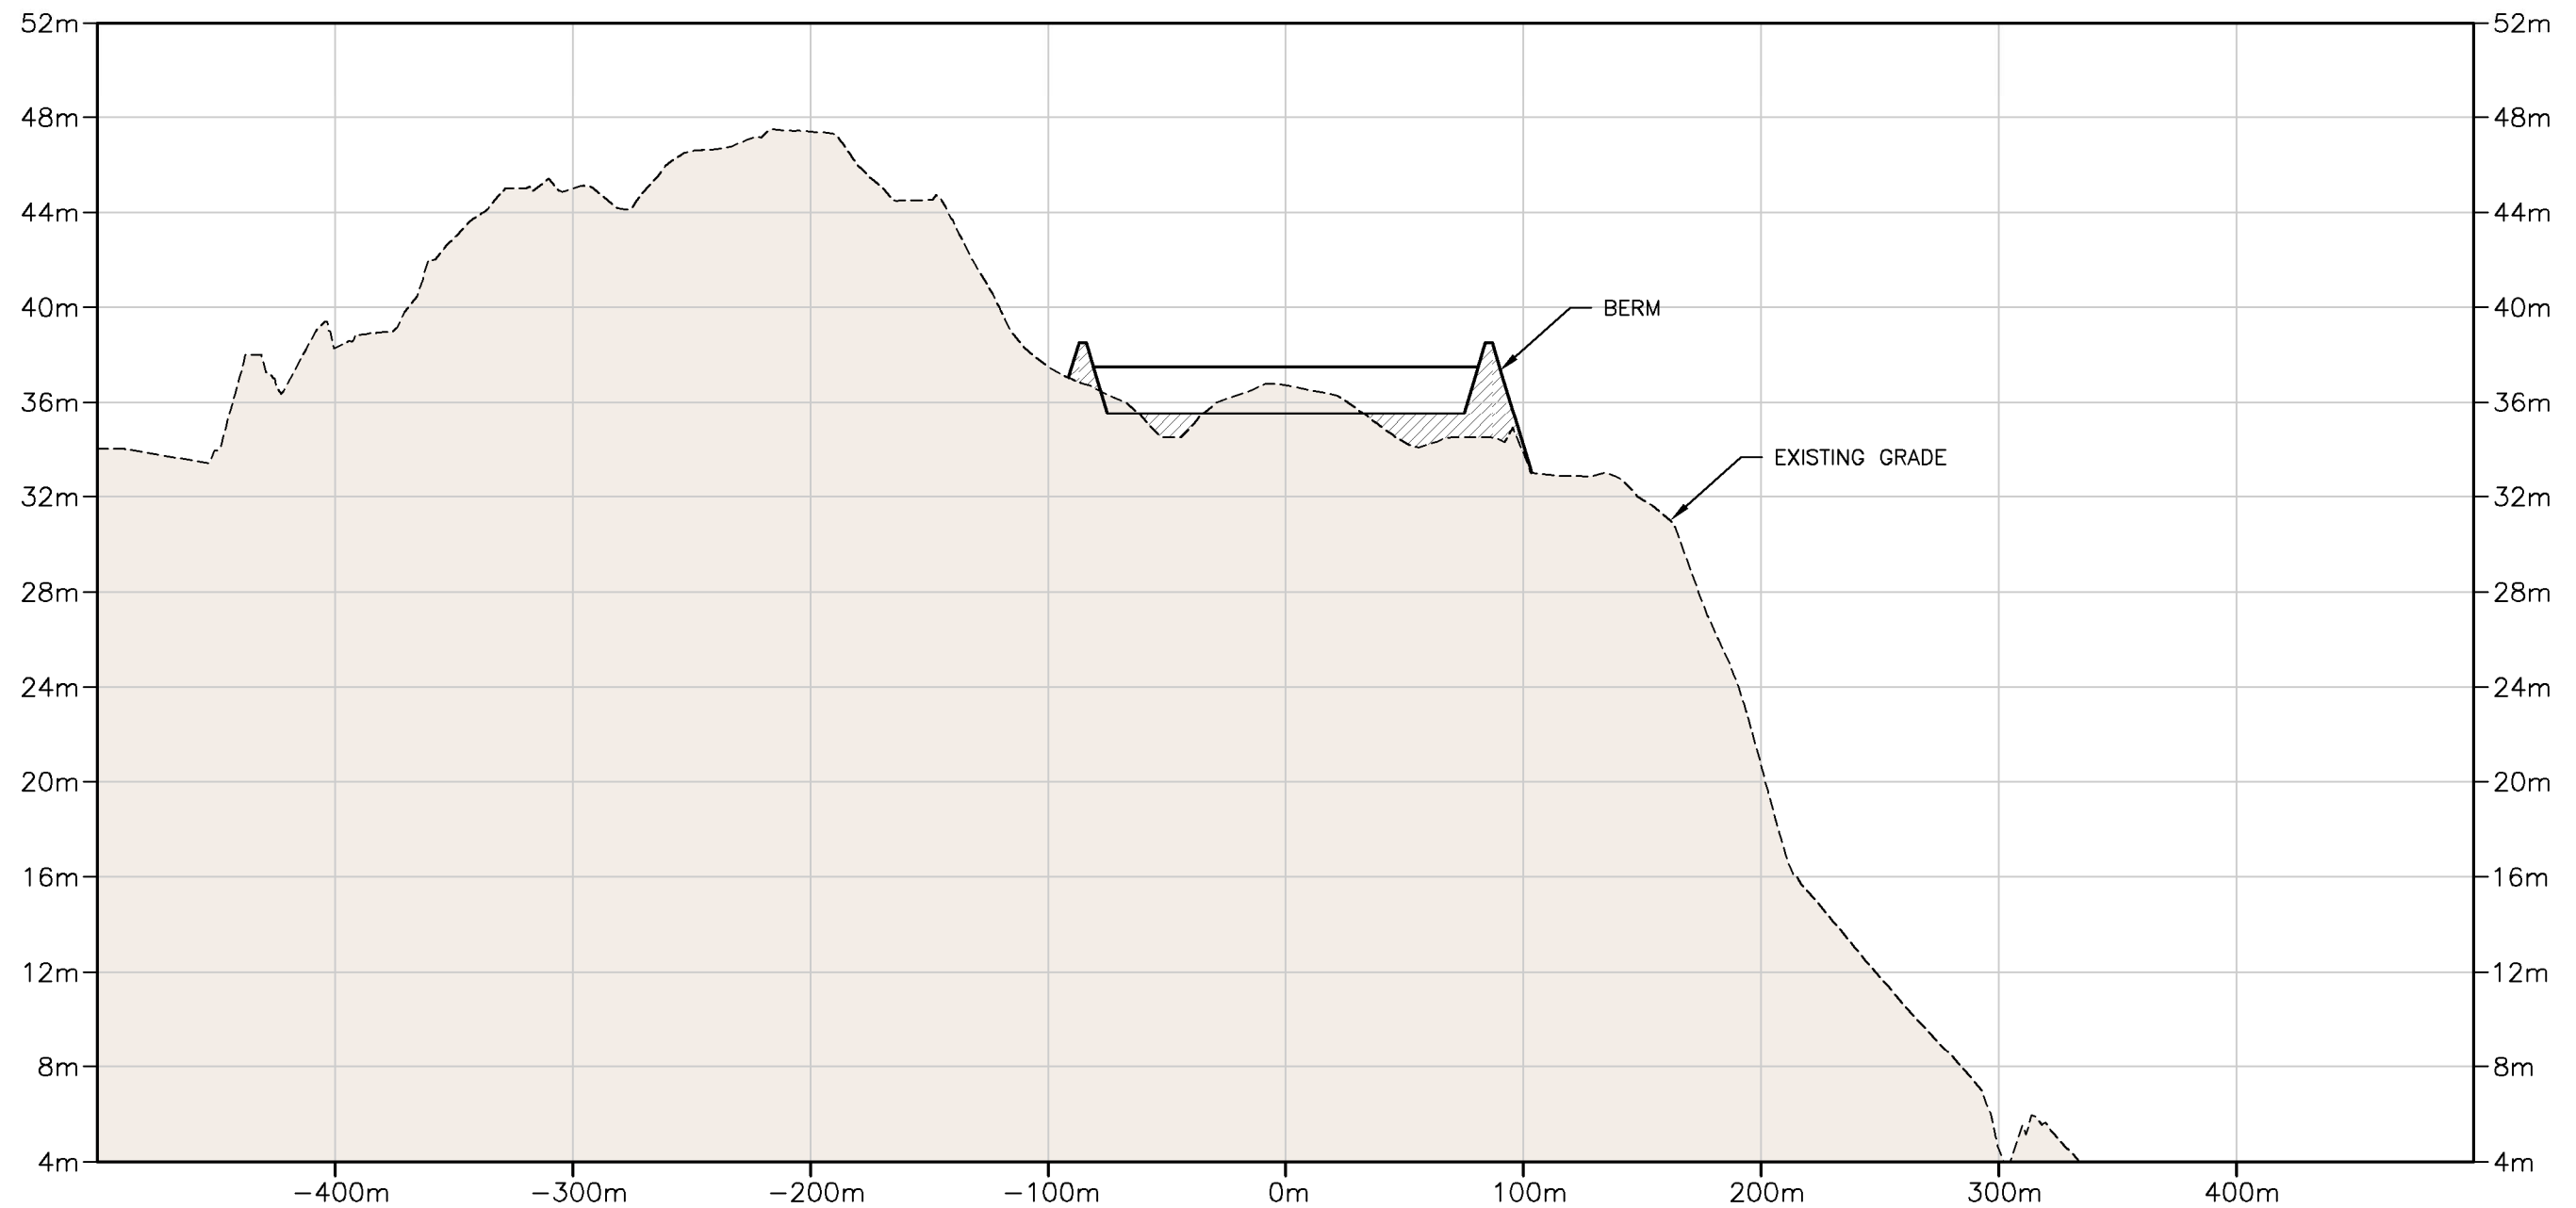


 DILLON CONSULTING	PROJECT KIMMIRUT NEW SEWAGE LAGOON KIMMIRUT, NUNAVUT	PROJECT NO. 20-2790
	TITLE CROSS SECTION A-A'	FIGURE NO. 2
DATE APRIL 2021		

File Name: c:\pw working directory\projects 2020\40s kb\lms95646\202790-10-www-des.dwg

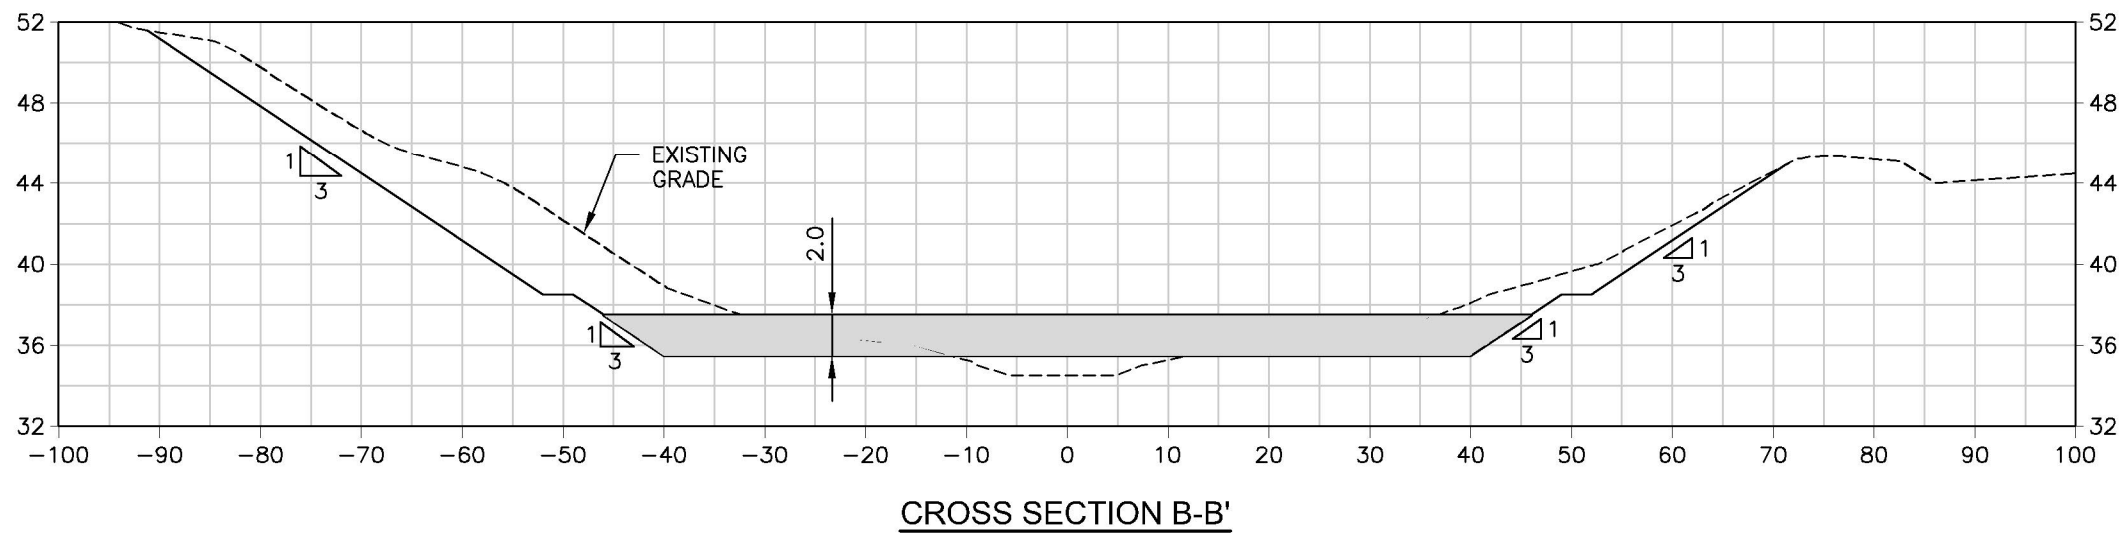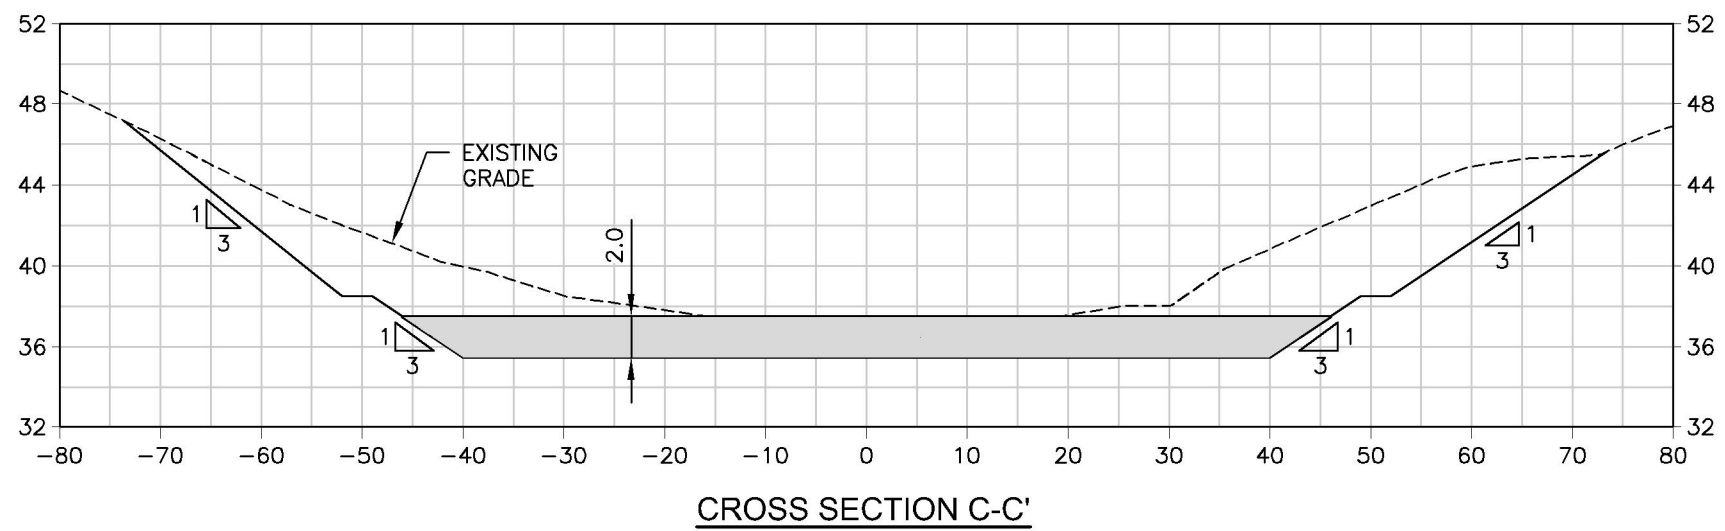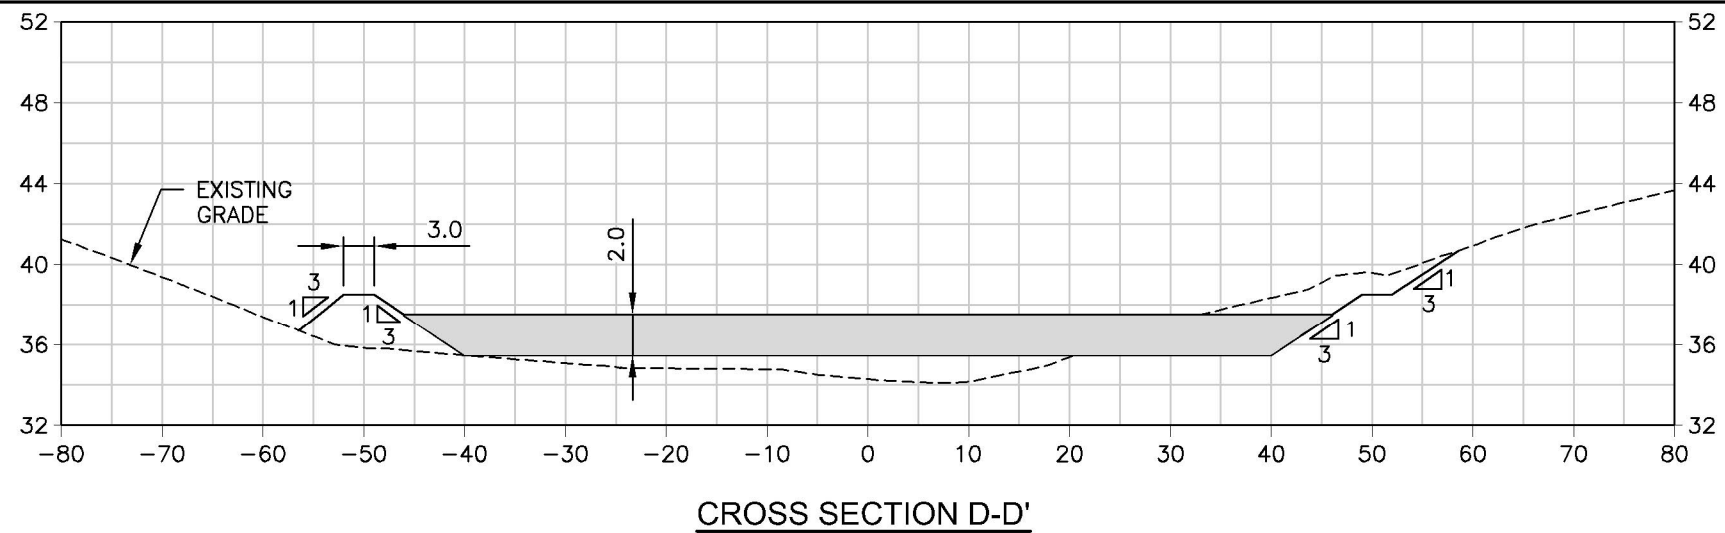

 DILLON CONSULTING	PROJECT KIMMIRUT NEW SEWAGE LAGOON KIMMIRUT, NUNAVUT	PROJECT NO. 20-2790
	TITLE LAGOON CROSS SECTIONS	FIGURE NO. 3
DATE APRIL 2021		



File Name: c:\pw working directory\projects 2020\40s kb\dms95646\202790-10-www-des.dwg

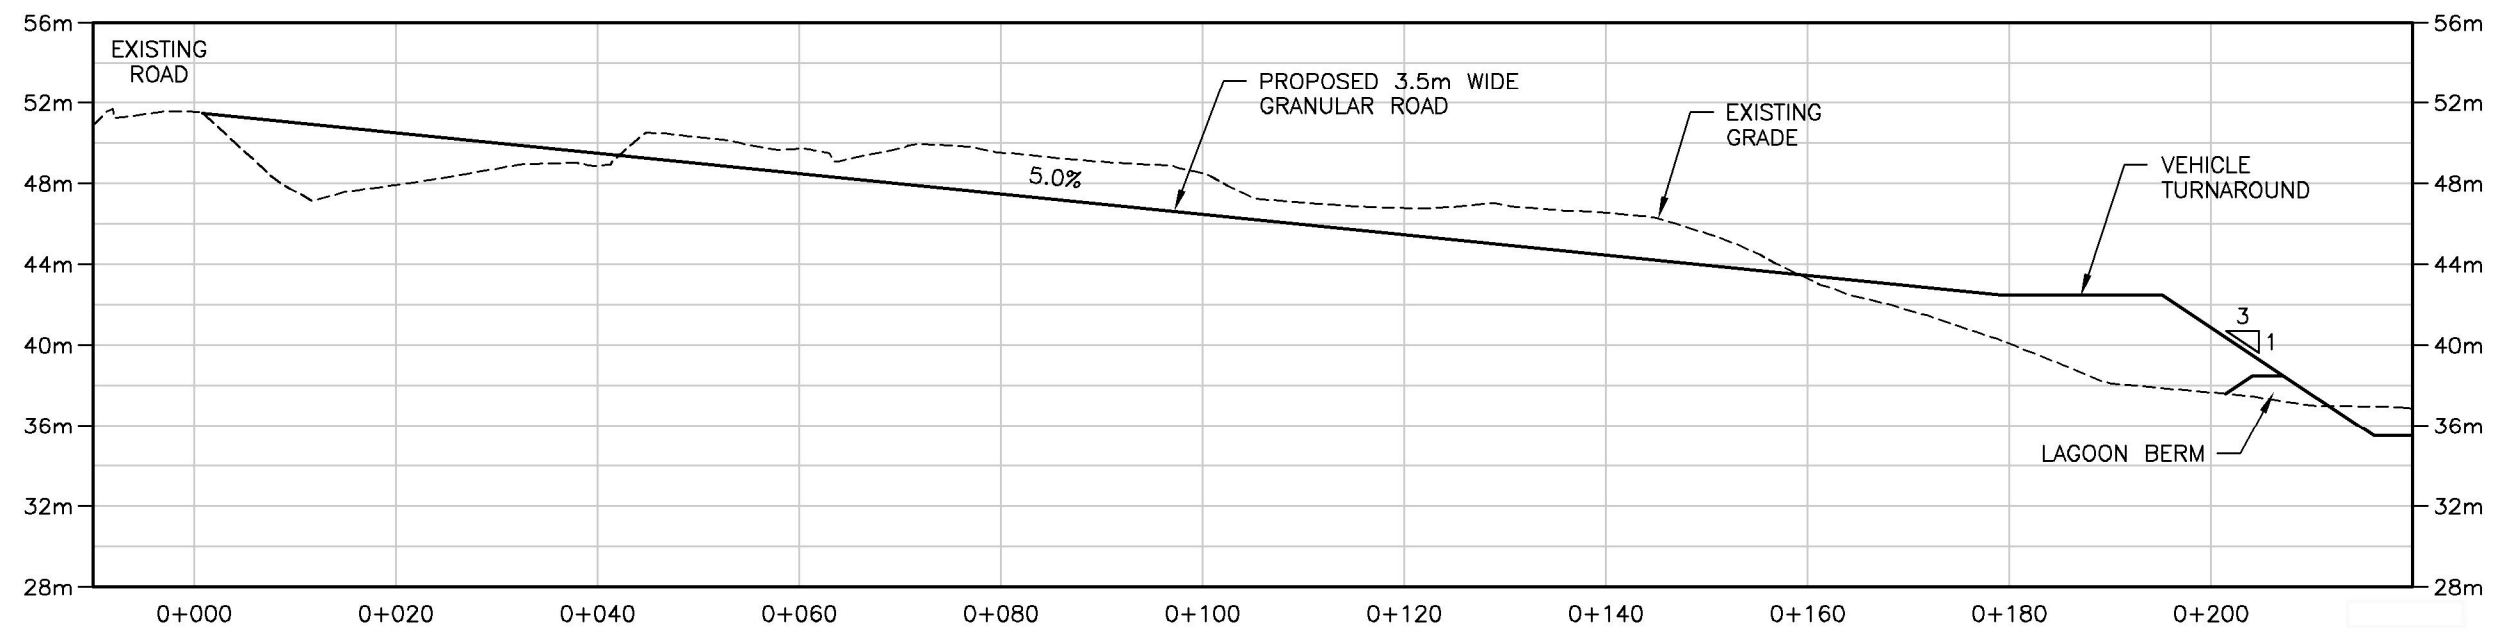

PROFILE

<div> DILLON CONSULTING</div>	PROJECT	KIMMIRUT NEW SEWAGE LAGOON KIMMIRUT, NUNAVUT	PROJECT NO. 20-2790
	TITLE	ACCESS ROAD PROFILE	FIGURE NO. 4
DATE	APRIL 2021		

File Name: c:\pw working directory\projects 2020\40s kb\dmns95646\202790-10-www-des.dwg

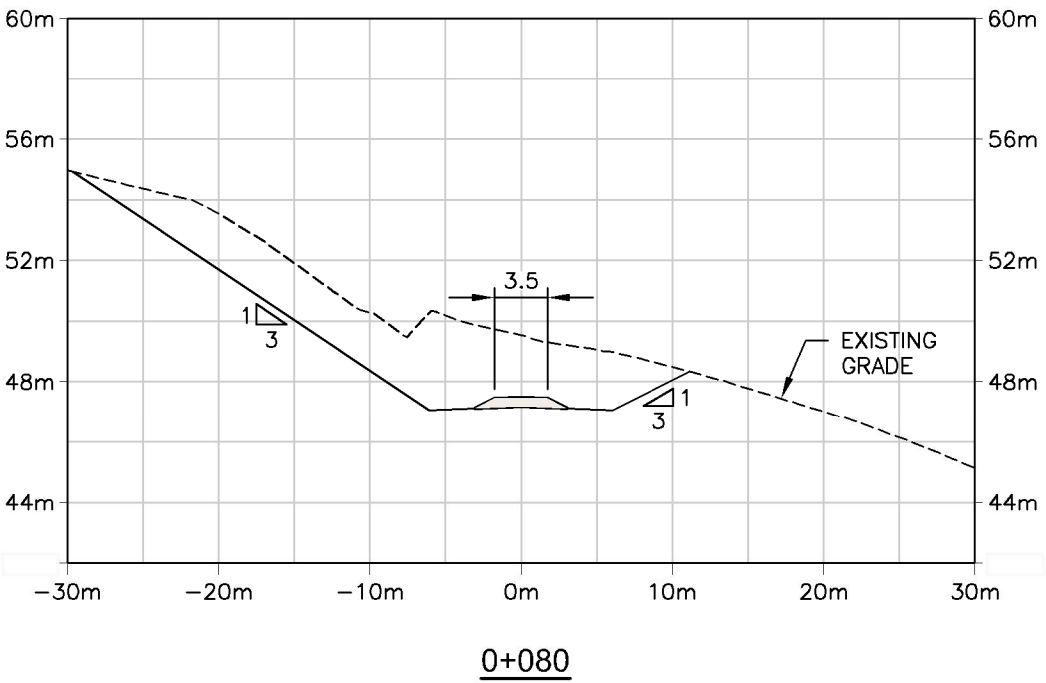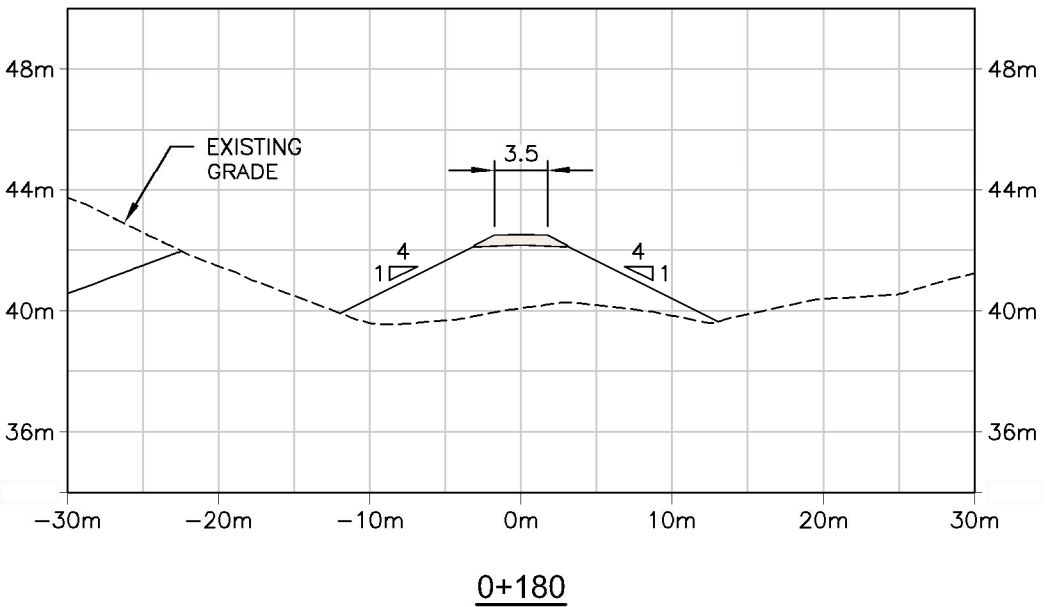

 DILLON CONSULTING	PROJECT	KIMMIRUT NEW SEWAGE LAGOON KIMMIRUT, NUNAVUT	PROJECT NO. 20-2790
	TITLE	ACCESS ROAD CROSS SECTIONS	FIGURE NO. 5
DATE	APRIL 2021		