


File Name: c:\pw working directory\projects 2022\dillon_43\p\dwg\85707\figure 1 site location.dwg

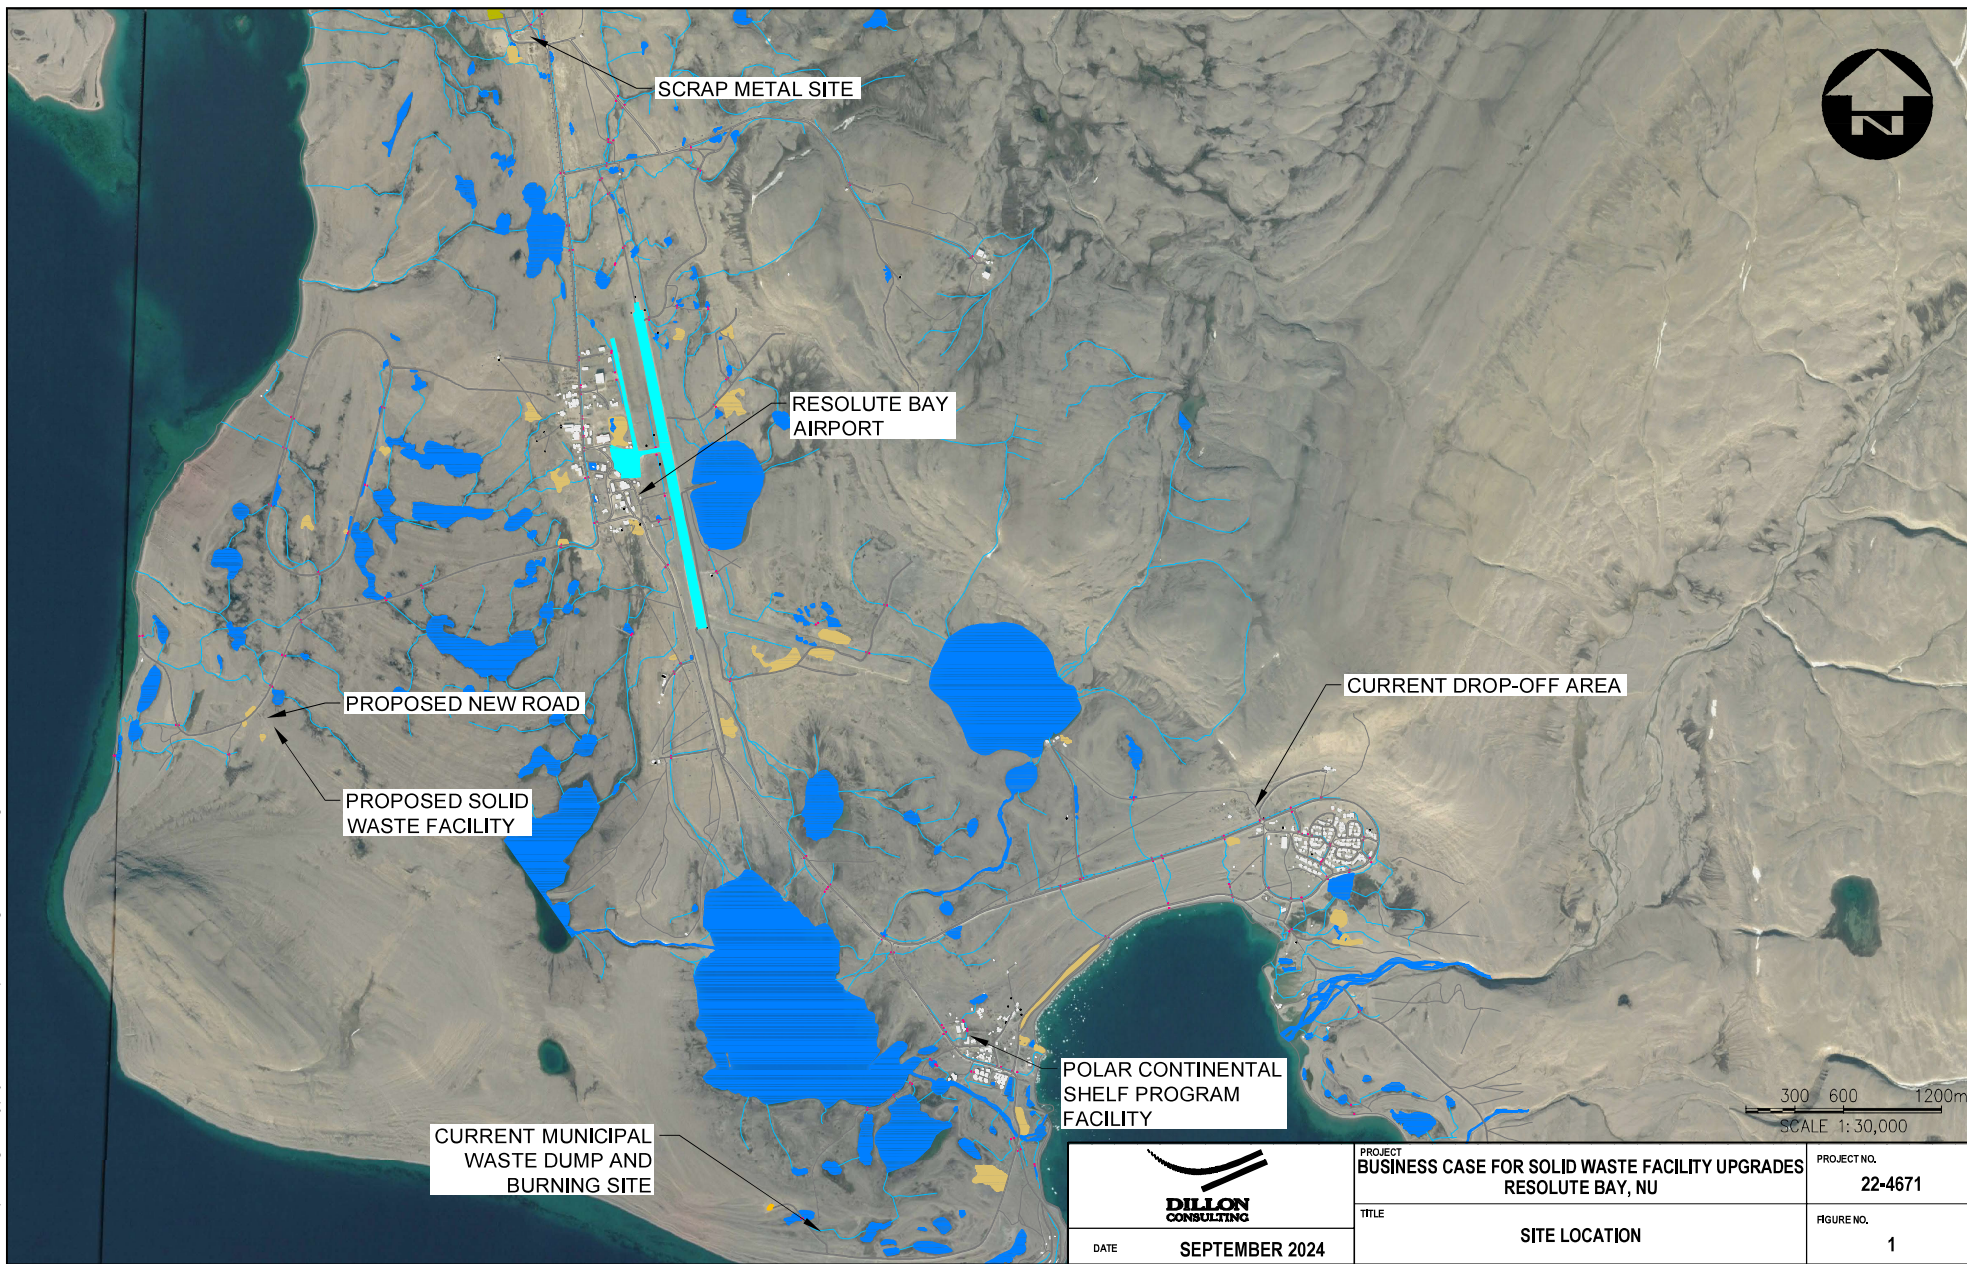

DATE SEPTEMBER 2024

PROJECT
BUSINESS CASE FOR SOLID WASTE FACILITY UPGRADES
RESOLUTE BAY, NU

TITLE
SITE LOCATION

PROJECT NO.
22-4671

FIGURE NO.
1