



Navigation Protection Program (NPP)  
344 Edmonton Street  
Winnipeg MB  
R3C 0P6

May 25, 2021

Government of Nunavut  
PO Box 1000 Station 200  
Iqaluit, Nunavut X0A 0H0

Attention: Moonie Kolola

**RE:           Approval under the *Canadian Navigable Waters Act* (CNWA), for the placement and decommissioning of the following work(s) below located in the Arctic Ocean, approximately at 63° 43' 19.18 N , 68° 31' 13.96 W, in Iqaluit, in the Territory of Nunavut.**

Approved work(s):

- Fill

Please find enclosed an approval for the above-noted work issued by the Minister of Transport under subsection 7(6) of the CNWA. This approval replaces any previous approvals that have been issued in relation to this work (if any) and will be the sole approval for this work until such time as a new approval is issued for any future changes.

In order to issue this approval, the Minister has considered each of the factors listed in subsection 7(7) of the Act, additional information provided by you (if applicable) and any adverse effects that the decision to approve the work may have on the rights of the Indigenous peoples of Canada recognized and affirmed by section 35 of the *Constitution Act, 1982*.

Please note that the CNWA, amongst other obligations, requires the owner to immediately notify the Minister if the work causes or is likely to cause serious and imminent danger to navigation, to take reasonable measures to mitigate potential dangers and to remedy any adverse effects that result from that danger to navigation.

This approval relates only to the interference of your work with navigation under the CNWA and does not grant any rights related to the ownership of the bed of the navigable water.

Please note that it is the owner's responsibility to comply with any other applicable laws and regulations.

**Should you have any questions, please do not hesitate to contact our office in Prairie and Northern by phone at 844-425-7787 or by e-mail at [NPPPNR-PPNRPN@tc.gc.ca](mailto:NPPPNR-PPNRPN@tc.gc.ca).**

Respectfully,

*K. Luft*

Kristyn Luft  
NPP Officer  
Programs Group  
Transport Canada  
Prairie and Northern Region

cc: Victoria Burdett-Coutts



Navigation Protection Program (NPP)  
344 Edmonton Street  
Winnipeg MB  
R3C 0P6

## APPROVAL

**OWNER:** Government of Nunavut

**WORK:** Fill

**SITE LOCATION:** Located in the Arctic Ocean, approximately at 63° 43' 19.18 N, 68° 31' 13.96 W, in Iqaluit, in the Territory of Nunavut.

As per the application (detailed above) to the Minister of Transport, submitted pursuant to the *Canadian Navigable Waters Act*, for an approval of the work per the attached: General Arrangement drawing - Figure 1-2, Top Plan # 307071-01148-00-MA-DSK-0019, and Side Profile drawing #307071-00148-00-MA-DSK-0020, the Minister hereby approves the work pursuant to subsection 7(6) for the placement and decommissioning of the above mentioned work, in accordance with the following terms and conditions:

1. Vessels shall be allowed safe access through the work site at all times, and shall be assisted as necessary.
2. All temporary work(s) must be removed immediately upon completion of the permanent work.
3. The Minister or his representative must be allowed unimpeded access to any site related to the project for inspection and/or monitoring purposes.

**SIGNED ON May 25, 2021 at the NPP regional office of Prairie and Northern**

*K. Luft*

---

Kristyn Luft  
NPP Officer  
Programs Group  
Transport Canada  
Prairie and Northern Region  
For the Minister of Transport

















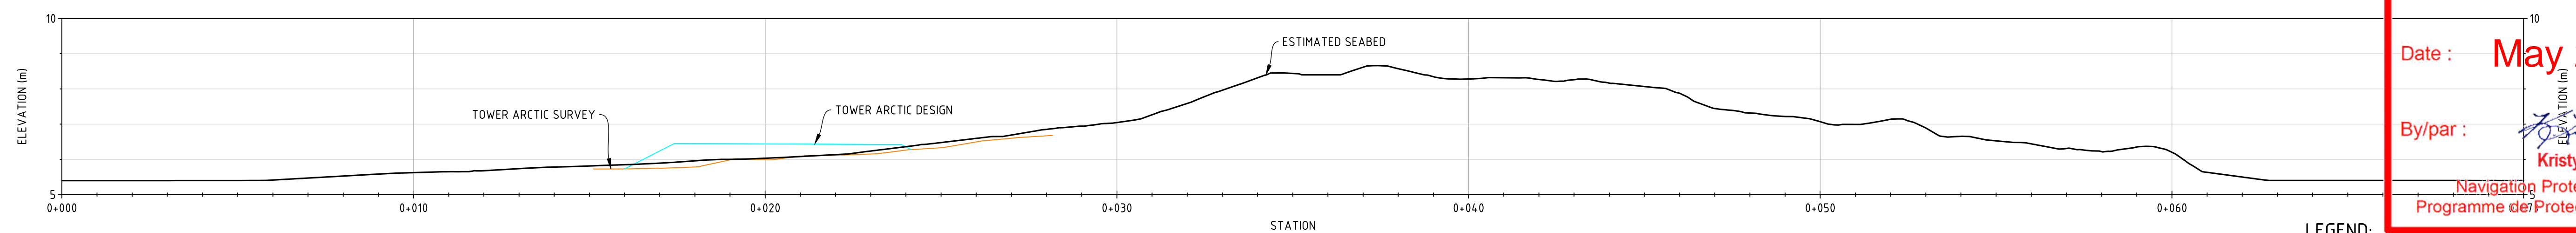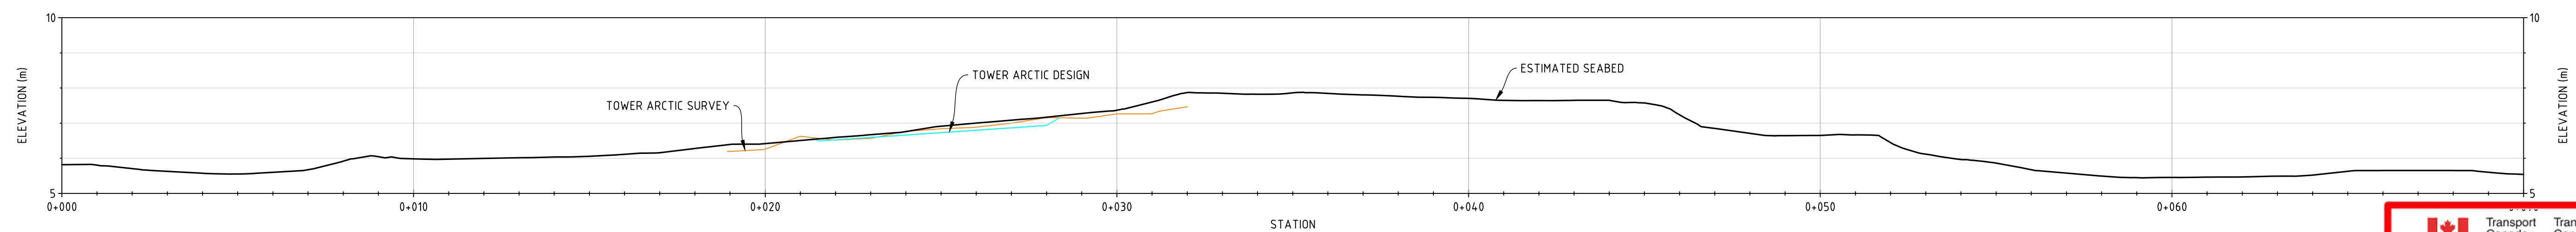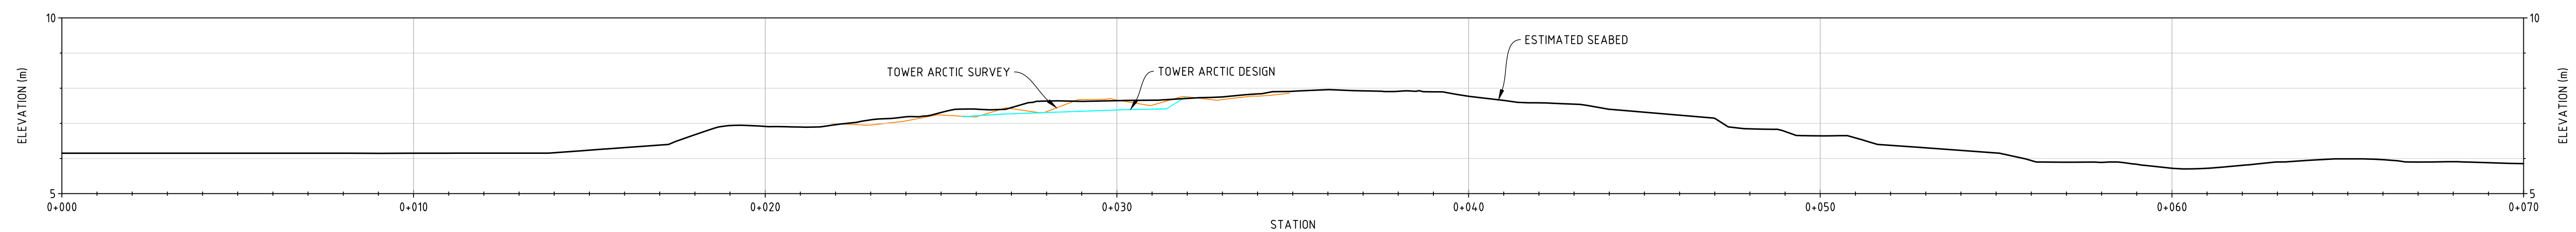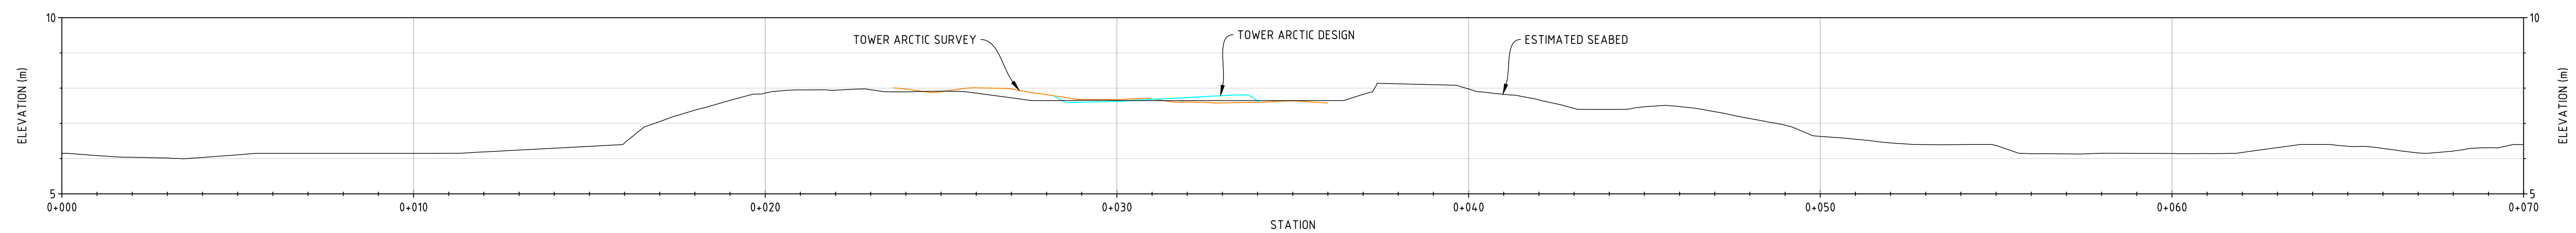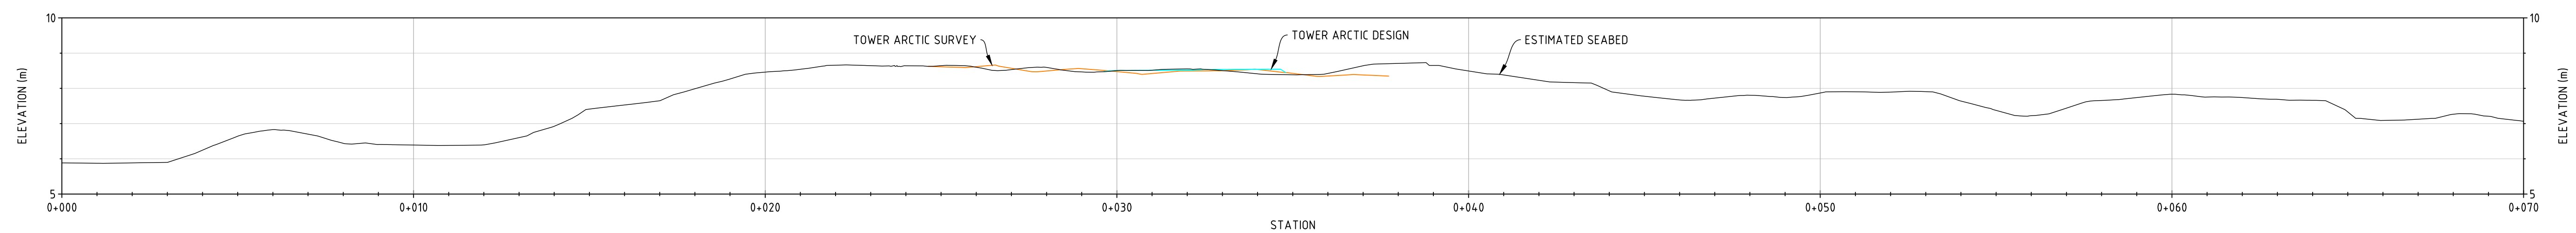

LEGEND:

1. FOR GENERAL NOTES, SEE DWG.

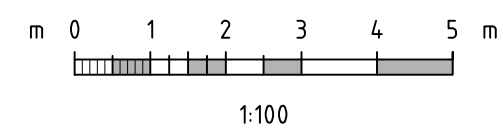

Transport Canada / Transport Canada

**Reviewed / Examiné**

Date : **May 25, 2021**

By/par : *Kristyn Luft*  
**Kristyn Luft**

**Navigation Protection Program / Programme de Protection de la Navigation**

[illegible]