


Naujaat Solar – Electrical Route to Proposed Point of Interconnection

Point Label	X Coordinate	Y Coordinate
1	-86.2263	66.52901
2	-86.2272	66.52882
3	-86.2285	66.52975
4	-86.2304	66.53019
5	-86.2332	66.52985
6	-86.2356	66.52924
7	-86.2367	66.52892
8	-86.2378	66.52879
9	-86.2379	66.52836
10	-86.2381	66.52782
11	-86.2382	66.52743

Note: In below drawing, proposed POI is located at Point 7

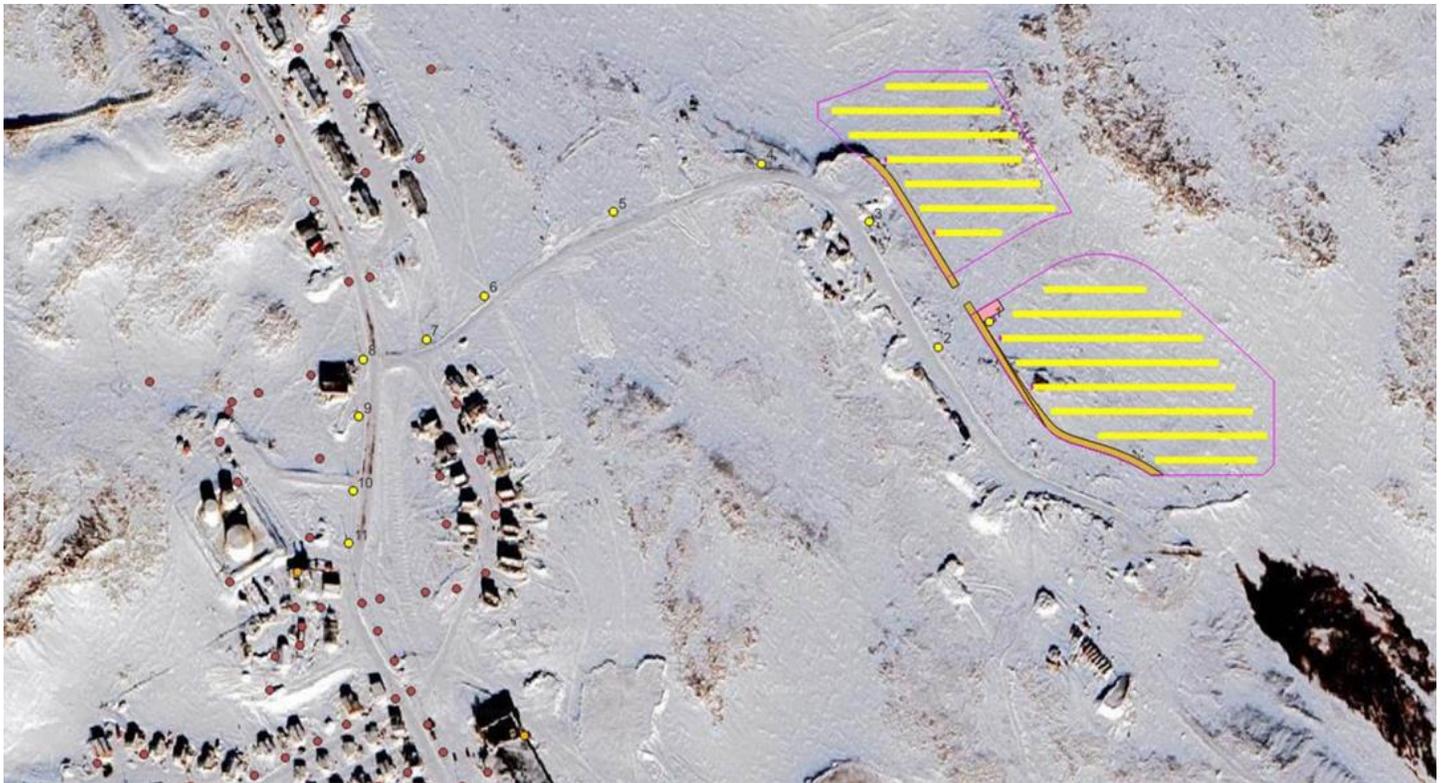

Kivalliq Alternative Energy confirms that the final electrical route will conform to all easements, setbacks, and rights of way, as well as any other standards identified and required by QEC.